



ISO A1 594mm x 841mm
Approved: MOD
Checked: DM
Drawn by: KM
Project Management Initials:
Last saved by: MCGOVERNT/2023.09.27
Filename: \\NA-AECOM\NET\COM\SEMA\EDUBLIN\EDBL2\DCS\PROJECTS\CI6090914_GLENAGEARYGATE\00_CAD_GIS\010_CAD\004_CE01_WIP\02_SHEET\6090914-ACM-00-00-DR-CE-10-0540-PROPOSED CLASH CHECK.DWG
Last Printed: 2023.09.27
Printed on: % Post-Consumer
Recycled Content Paper

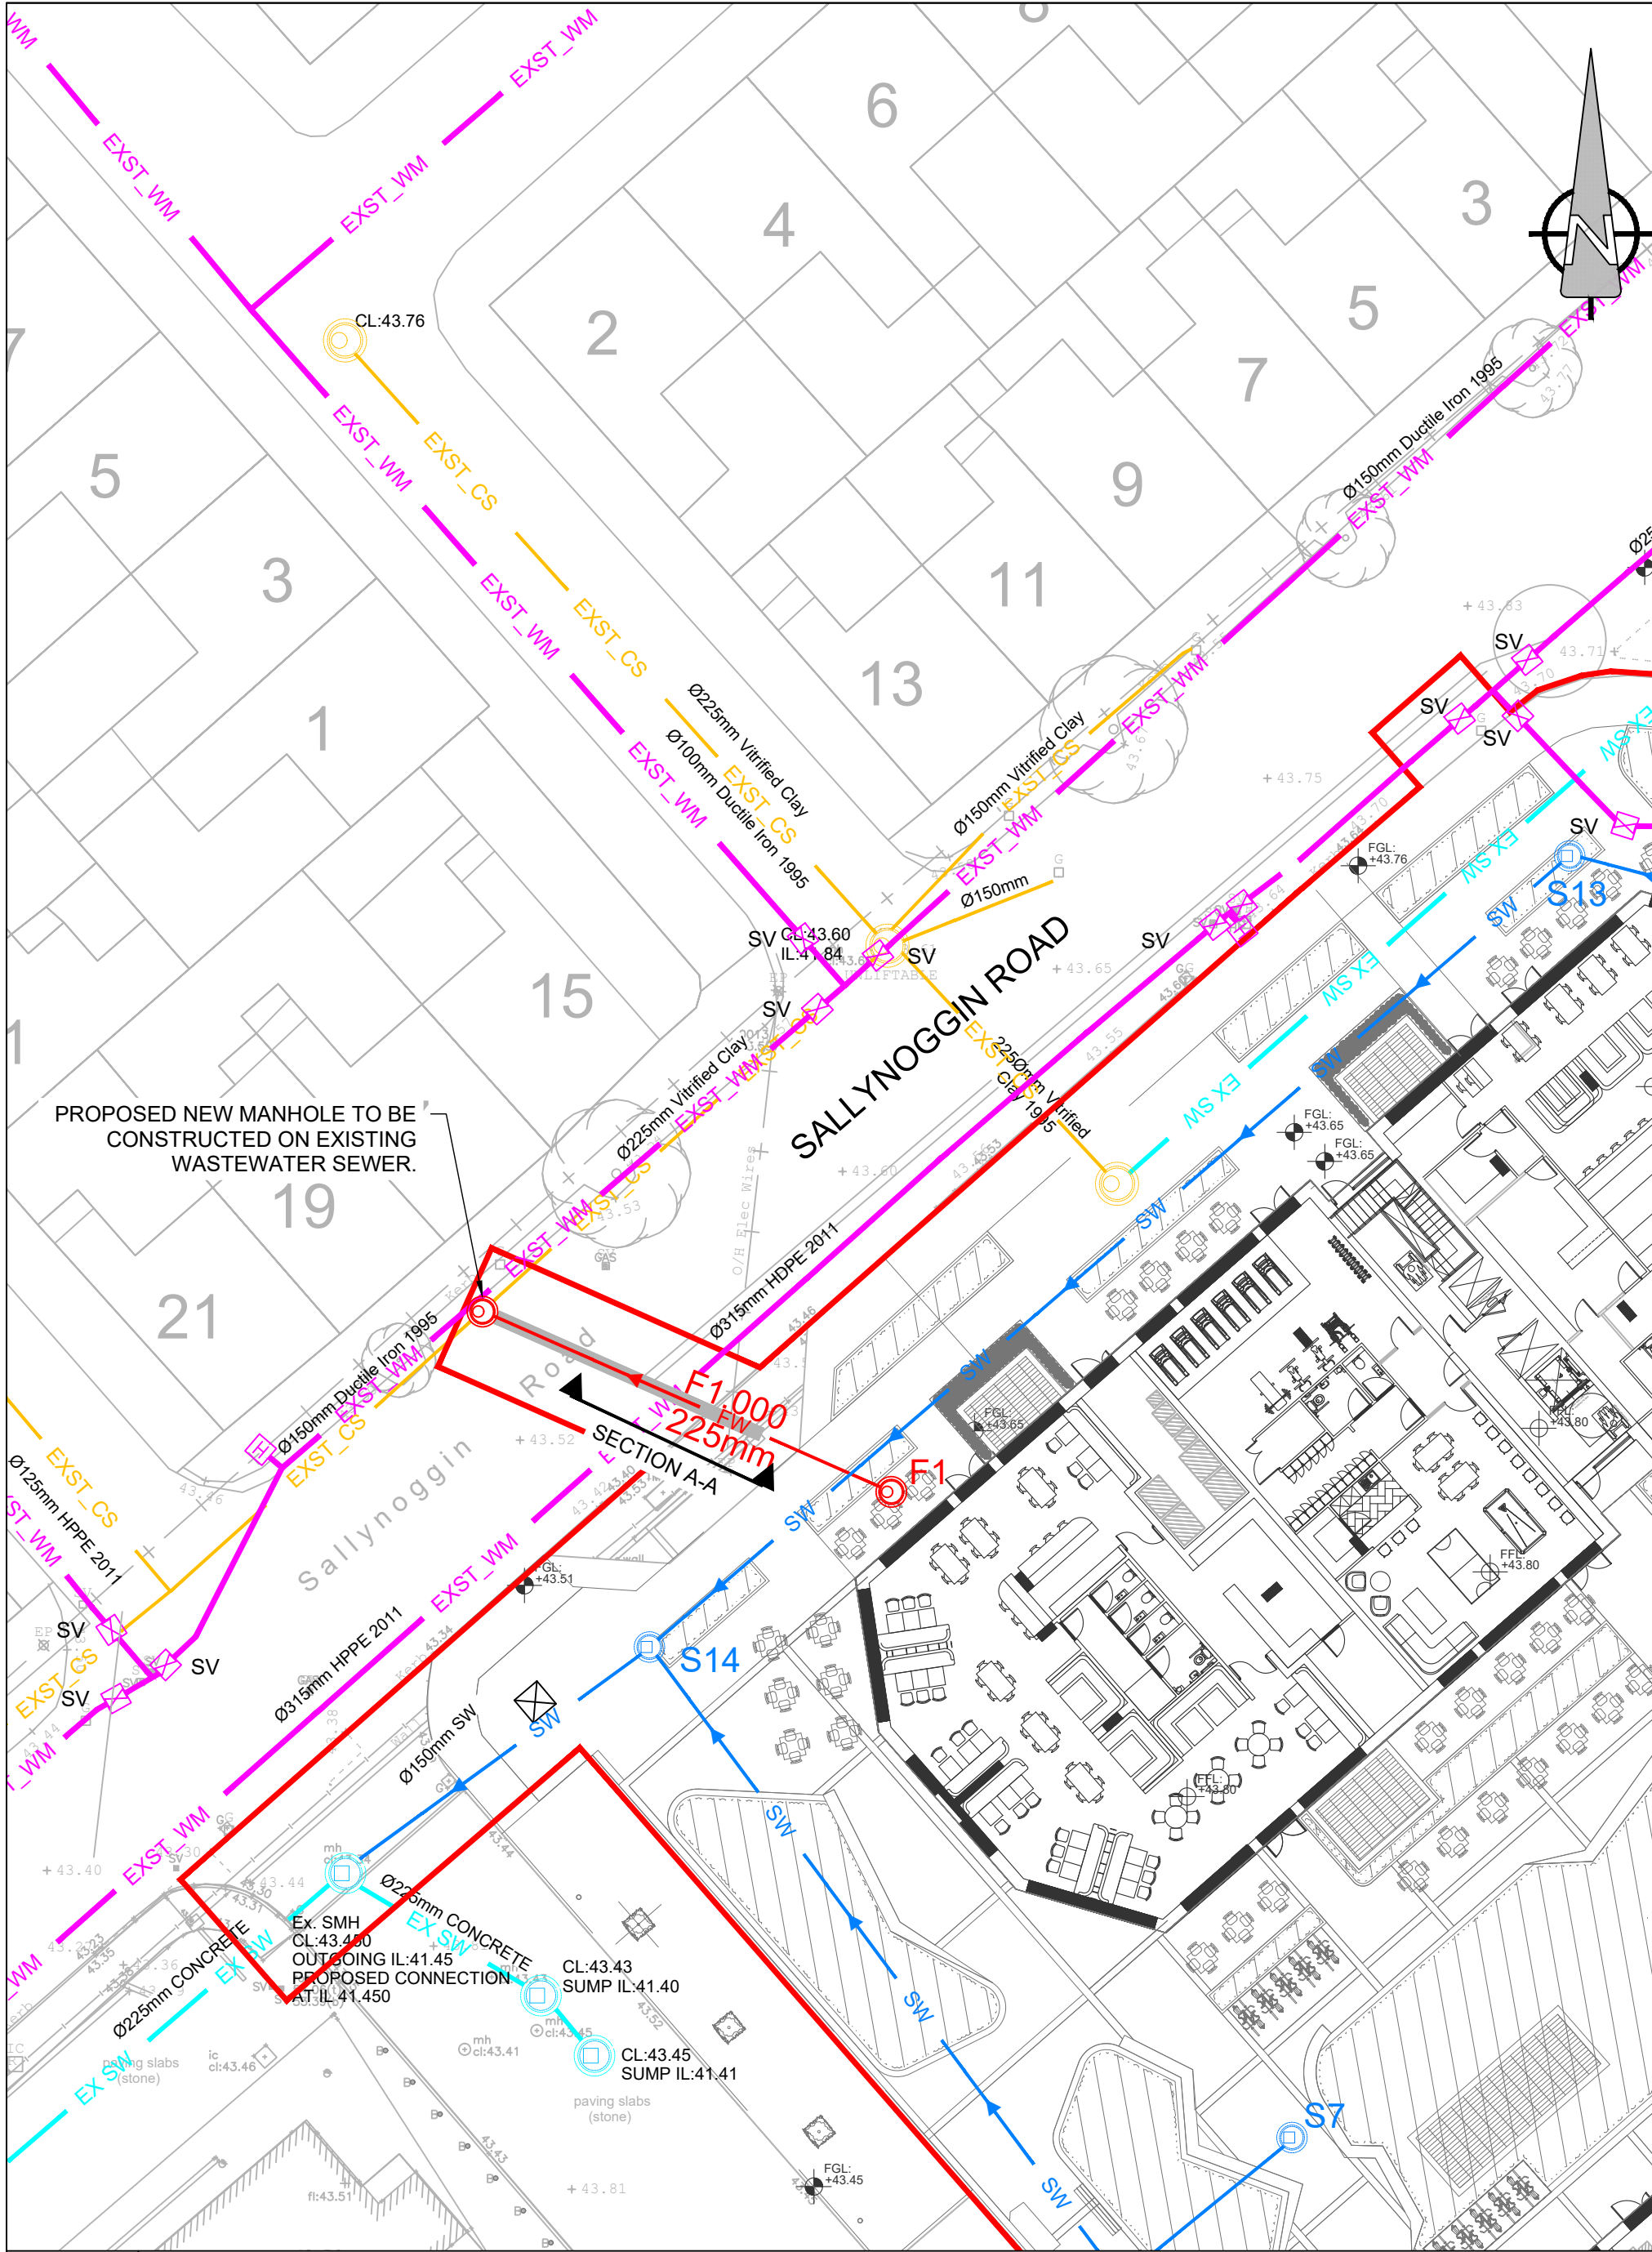

A LOCATION OF CLASH CHECKS


0540 Scale 1:250

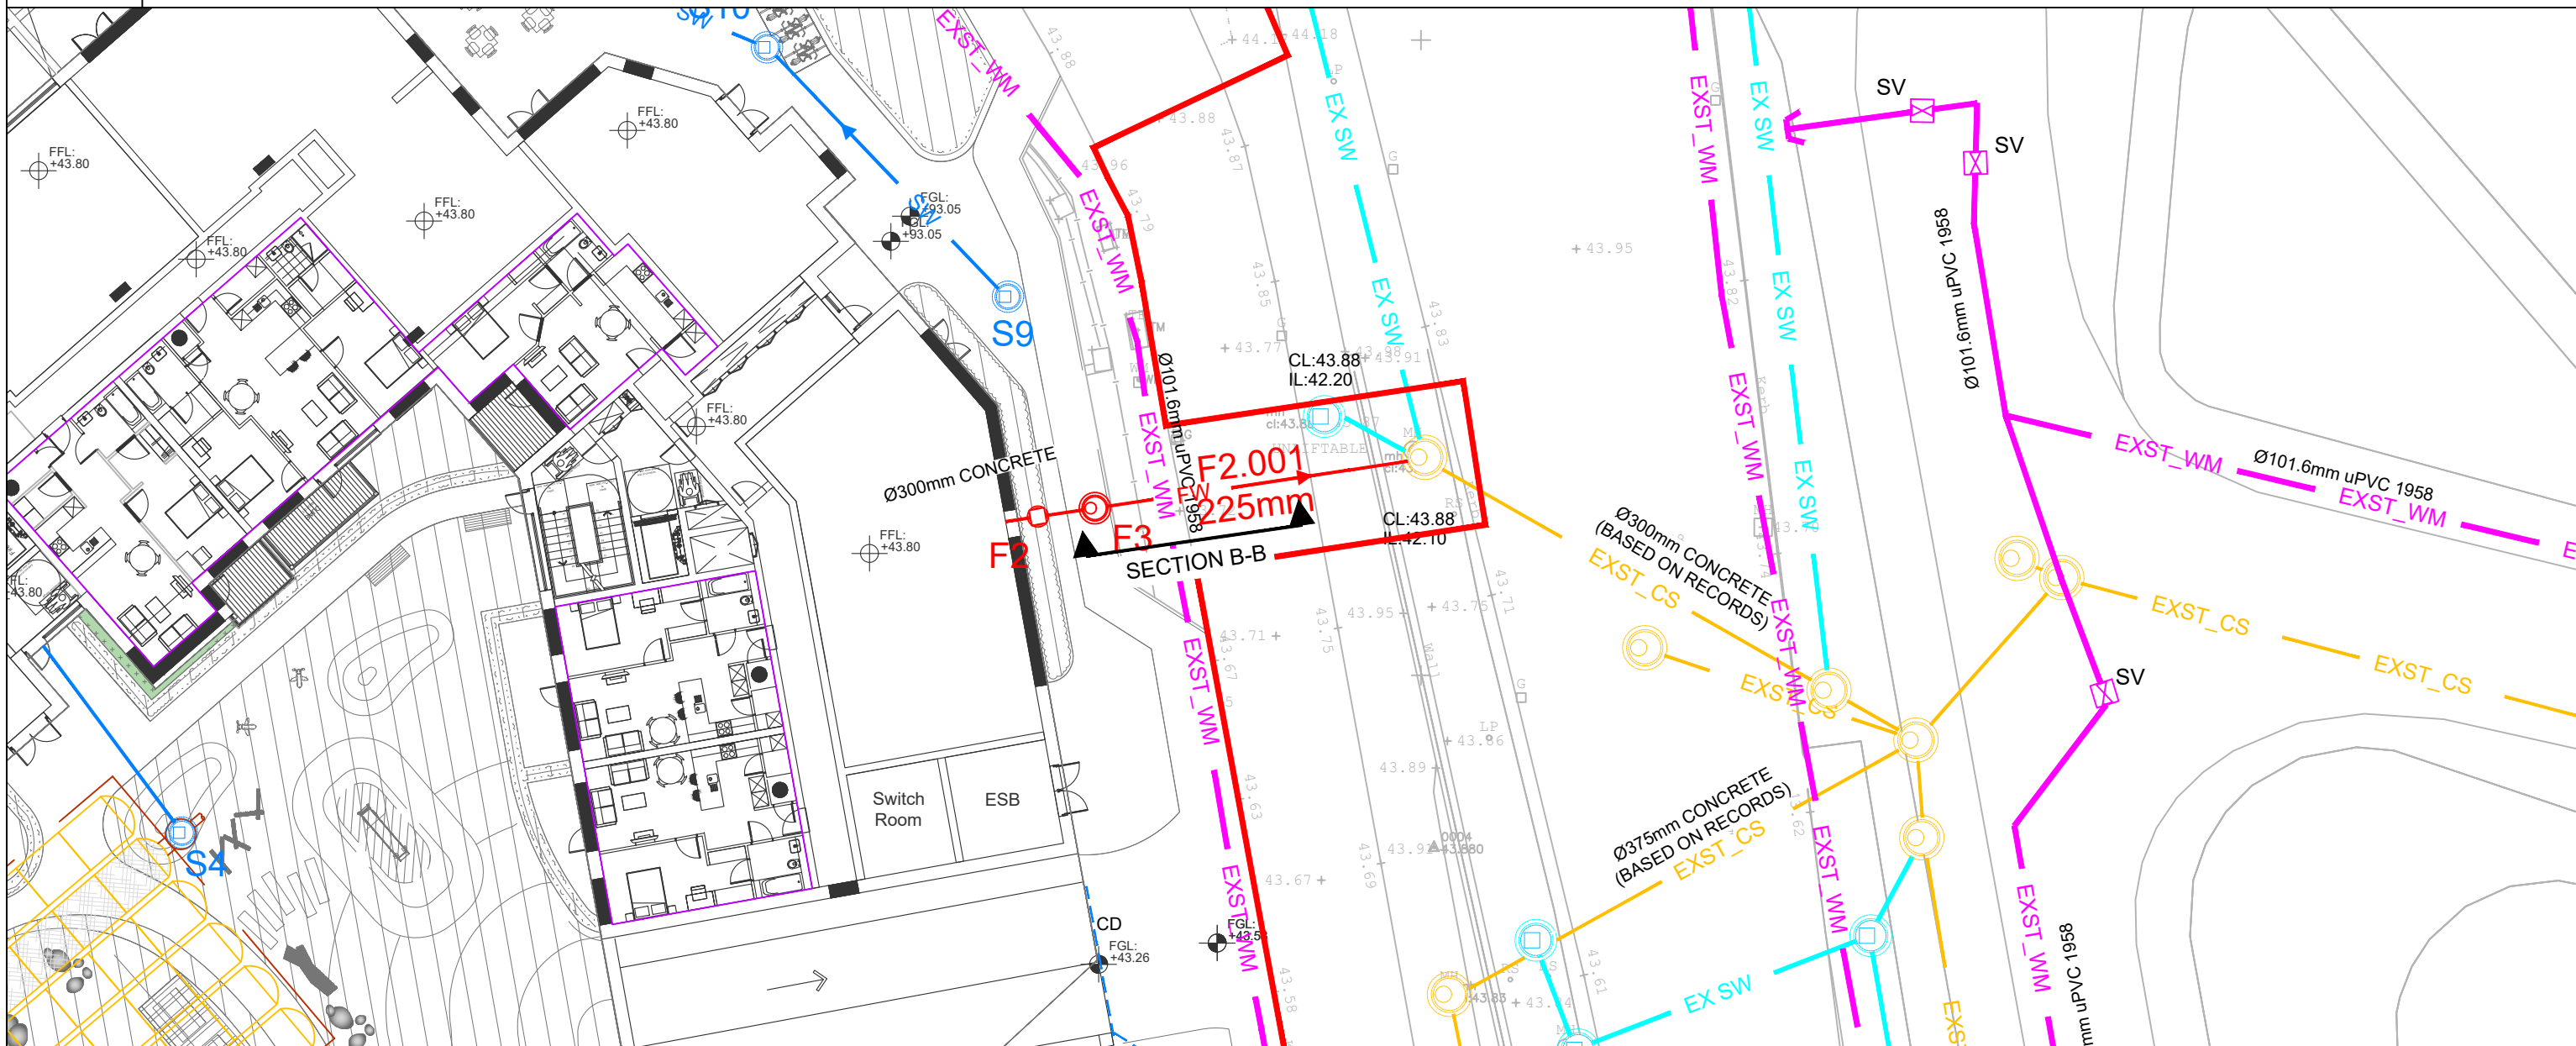


B LOCATION OF CLASH CHECKS

0540 Scale 1:250

SECTION A-A

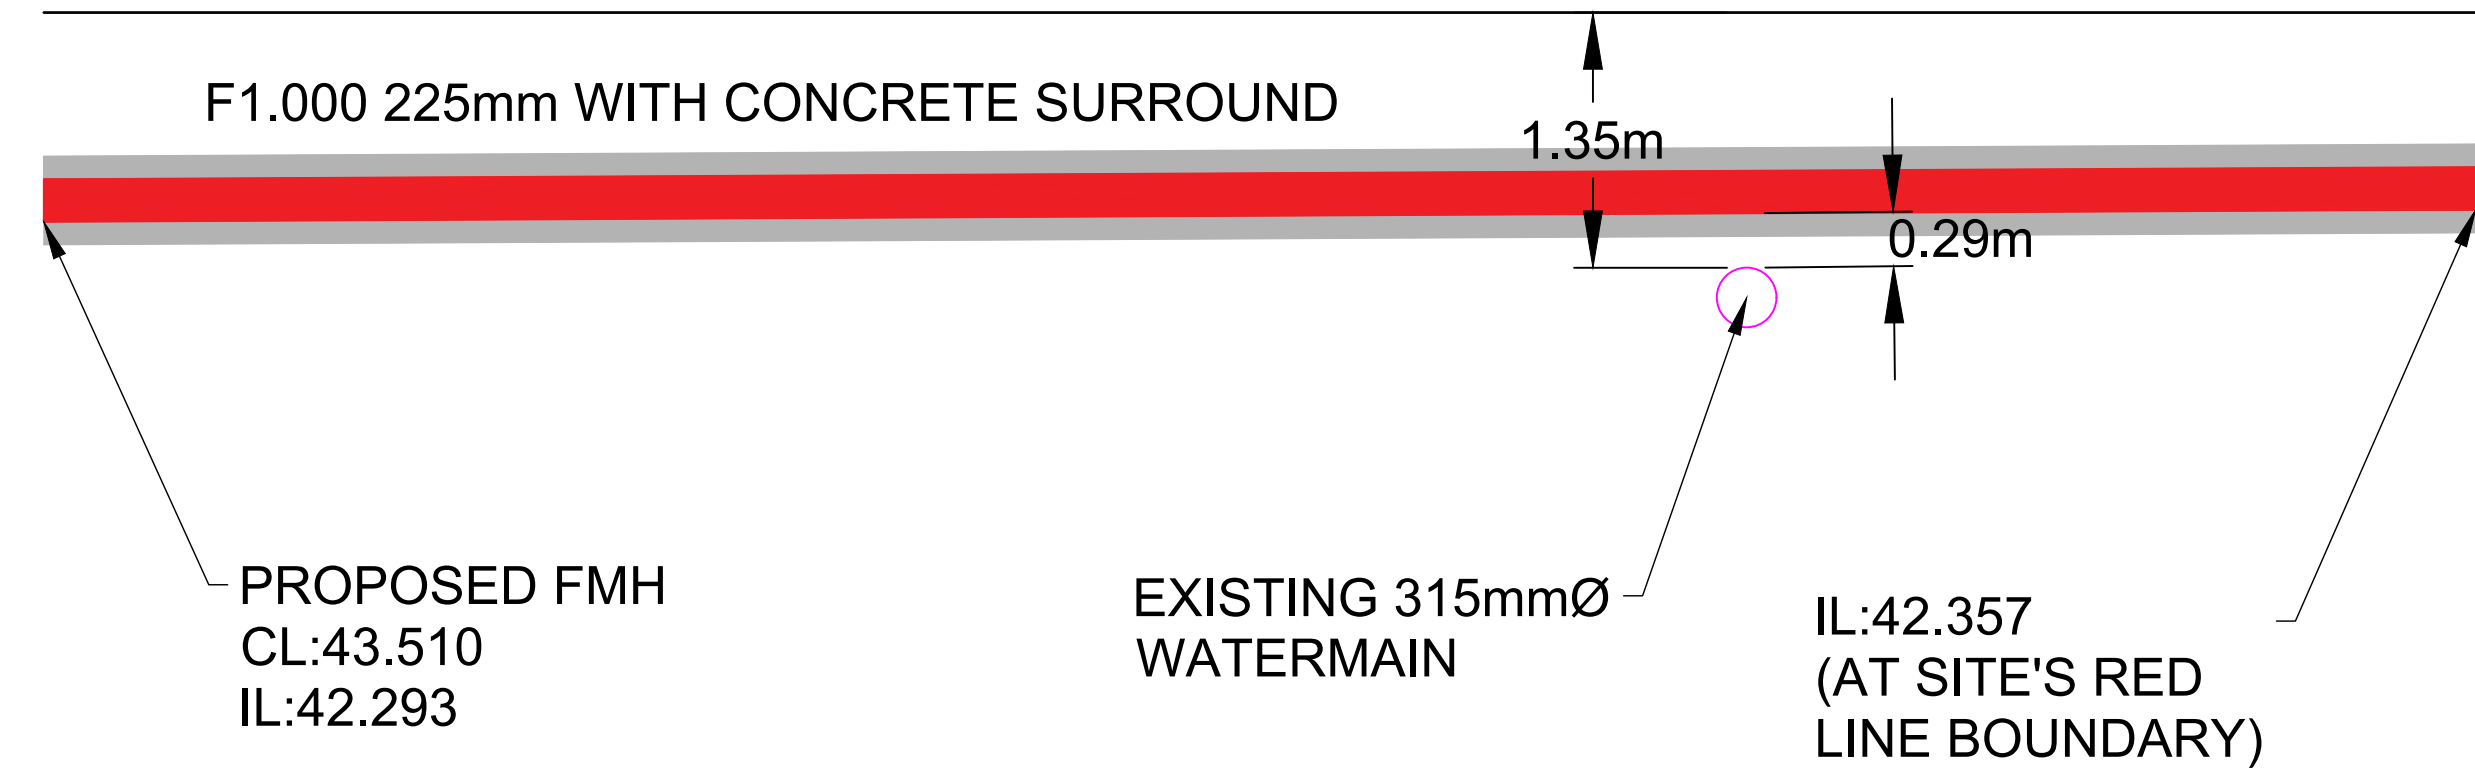

SECTION B-B

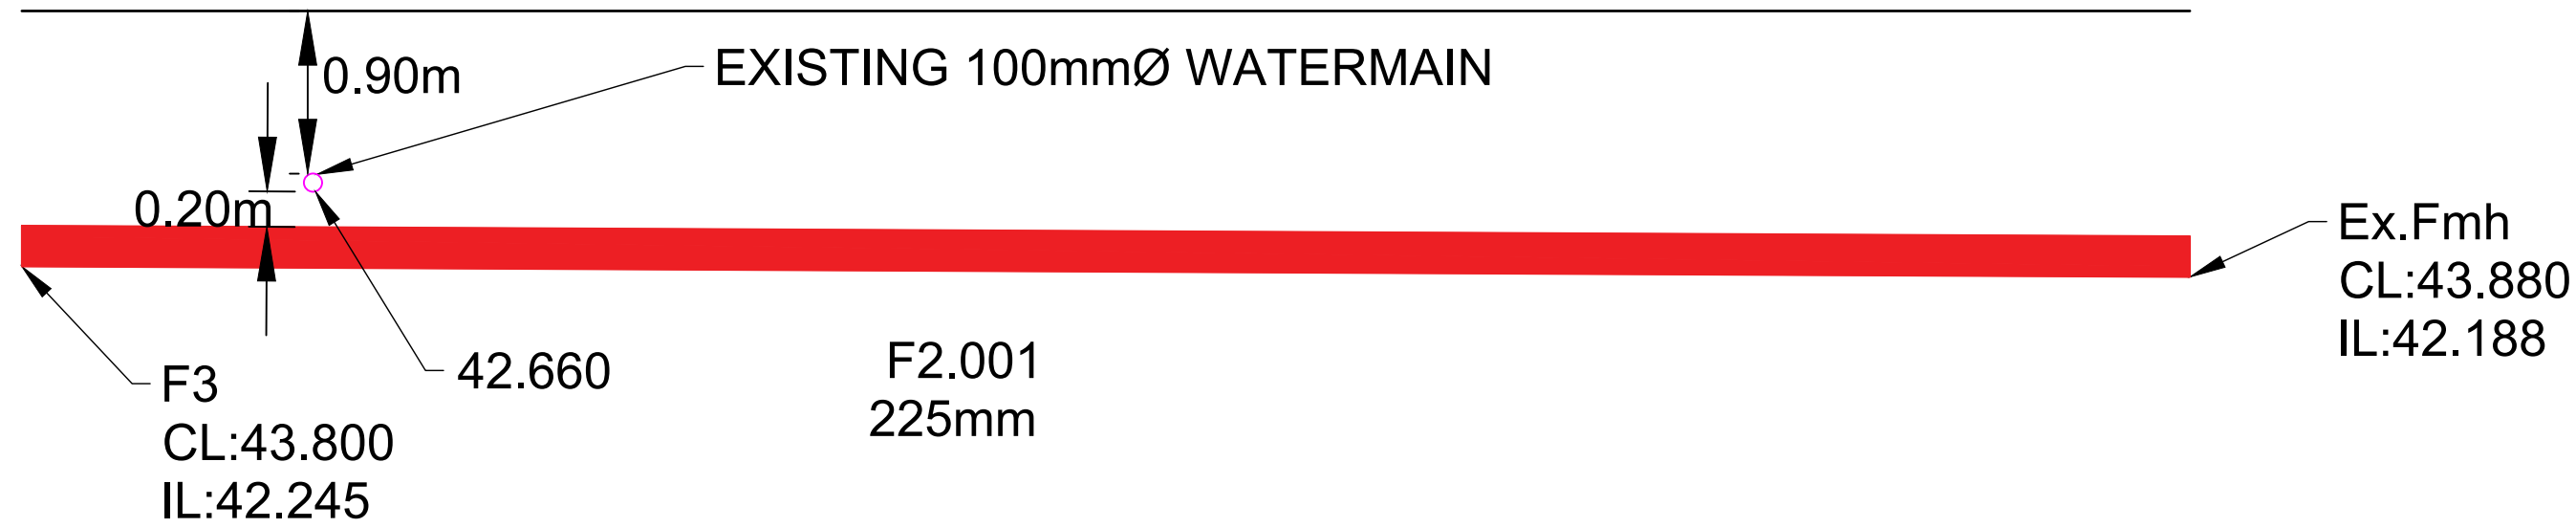

SURFACE WATER NETWORK DETAILS									
Pipe Number	US/MH Name	Pipe Length (m)	Fall (m)	Slope (1:X)	Base Flow (l/s)	US/IL (m)	DS/IL (m)	US/CL (m)	US D.Depth (m)
1.000	S1	17.180	0.101	170.1		42.385	42.284	43.800	225 0.990
1.001	S2	17.180	0.101	170.1	0.1	42.284	42.183	43.800	225 1.091
1.002	S3	13.900	0.082	170.0		42.183	42.101	43.800	225 1.192
2.000	S4	7.800	0.046	169.6	0.2	42.300	42.254	43.800	225 1.075
1.003	S5	20.716	0.122	170.0		42.101	41.979	43.600	225 1.274
1.004	S6	34.239	0.260	131.7		41.979	41.719	43.600	225 1.396
3.000	S7	15.935	0.248	64.3	0.3	42.500	42.252	43.800	225 0.875
1.005	S8	31.294	0.183	170.6		41.719	41.536	43.600	225 1.656
4.000	S9	18.683	0.110	169.8	0.2	42.318	42.208	43.700	225 1.157
4.001	S10	17.921	0.105	170.7	0.2	42.208	42.103	43.700	225 1.267
4.002	S11	32.610	0.192	169.8	0.1	42.103	41.911	43.700	225 1.372
4.003	S12	11.678	0.069	169.2	0.1	41.906	41.837	43.700	225 1.569
4.004	S13	49.610	0.292	170.0		41.837	41.545	43.700	225 1.638
1.006	S14	14.610	0.086	170.0		41.536	41.450	43.500	225 1.739

FOUL WATER NETWORK DETAILS									
Pipe Number	US/MH Name	Pipe Length (m)	Fall (m)	Slope (1:X)	US/IL (m)	DS/IL (m)	US/CL (m)	Pipe DIA (mm)	US D.Depth (m)
F1.000	F1	20.353	0.102	200.0	42.400	42.298	43.800	225	1.175
F2.000	F2	2.398	0.012	200.0	42.257	42.245	43.800	225	1.318
F2.001	F3	13.249	0.066	200.0	42.245	42.179	43.800	225	1.330

ORDNANCE SURVEY IRELAND LICENCE NO CYAL50217544
©ORDNANCE SURVEY IRELAND / GOVERNMENT OF IRELAND



PROJECT

GLENAGEARY GATE LRD, AT
JUNCTION OF SALLYNOGGIN
ROAD LOWER AND
GLENAGEARY AVENUE,
GLENAGEARY, CO.DUBLIN

CLIENT

RED ROCK GLENAGEARY LTD

CONSULTANT

AECOM
4th Floor Adelphi Plaza,
George's Street Upper,
Dun Laoghaire,
Co Dublin
Tel:+353 (0)1 2383100
Fax:+353(0)1 2383199
www.aecom.com

NOTES

- THIS DRAWING IS TO BE READ IN CONJUNCTION WITH ALL OTHER RELEVANT ARCHITECTURAL AND ENGINEERING DRAWINGS. ANY DISCREPANCIES, ERRORS OR OMISSIONS TO BE BROUGHT TO THE ATTENTION OF THE DESIGNER.
- ALL DIMENSIONS TO BE CHECKED BY THE CONTRACTOR ON SITE PRIOR TO COMMENCEMENT OF WORKS.
- AECOM LIMITED TO BE INFORMED BY THE CONTRACTOR OF ANY DISCREPANCIES PRIOR TO THE COMMENCEMENT OF WORKS ON SITE.
- DIMENSIONS OF ALL BOUNDARIES AND ADJOINING ROADS TO BE CHECKED ON SITE PRIOR TO COMMENCEMENT OF WORKS.



ISSUE/REVISION

Issue/Revision	Date	Description
1	29/09/2023	ISSUED FOR REVISED PLANNING
0	18/04/2023	PLANNING ISSUE
I/R	DATE	DESCRIPTION

PROJECT NUMBER

60690914

SHEET TITLE

PROPOSED CLASH CHECK

SHEET NUMBER

60690914-ACM-00-00-DR-CE-10-0540