
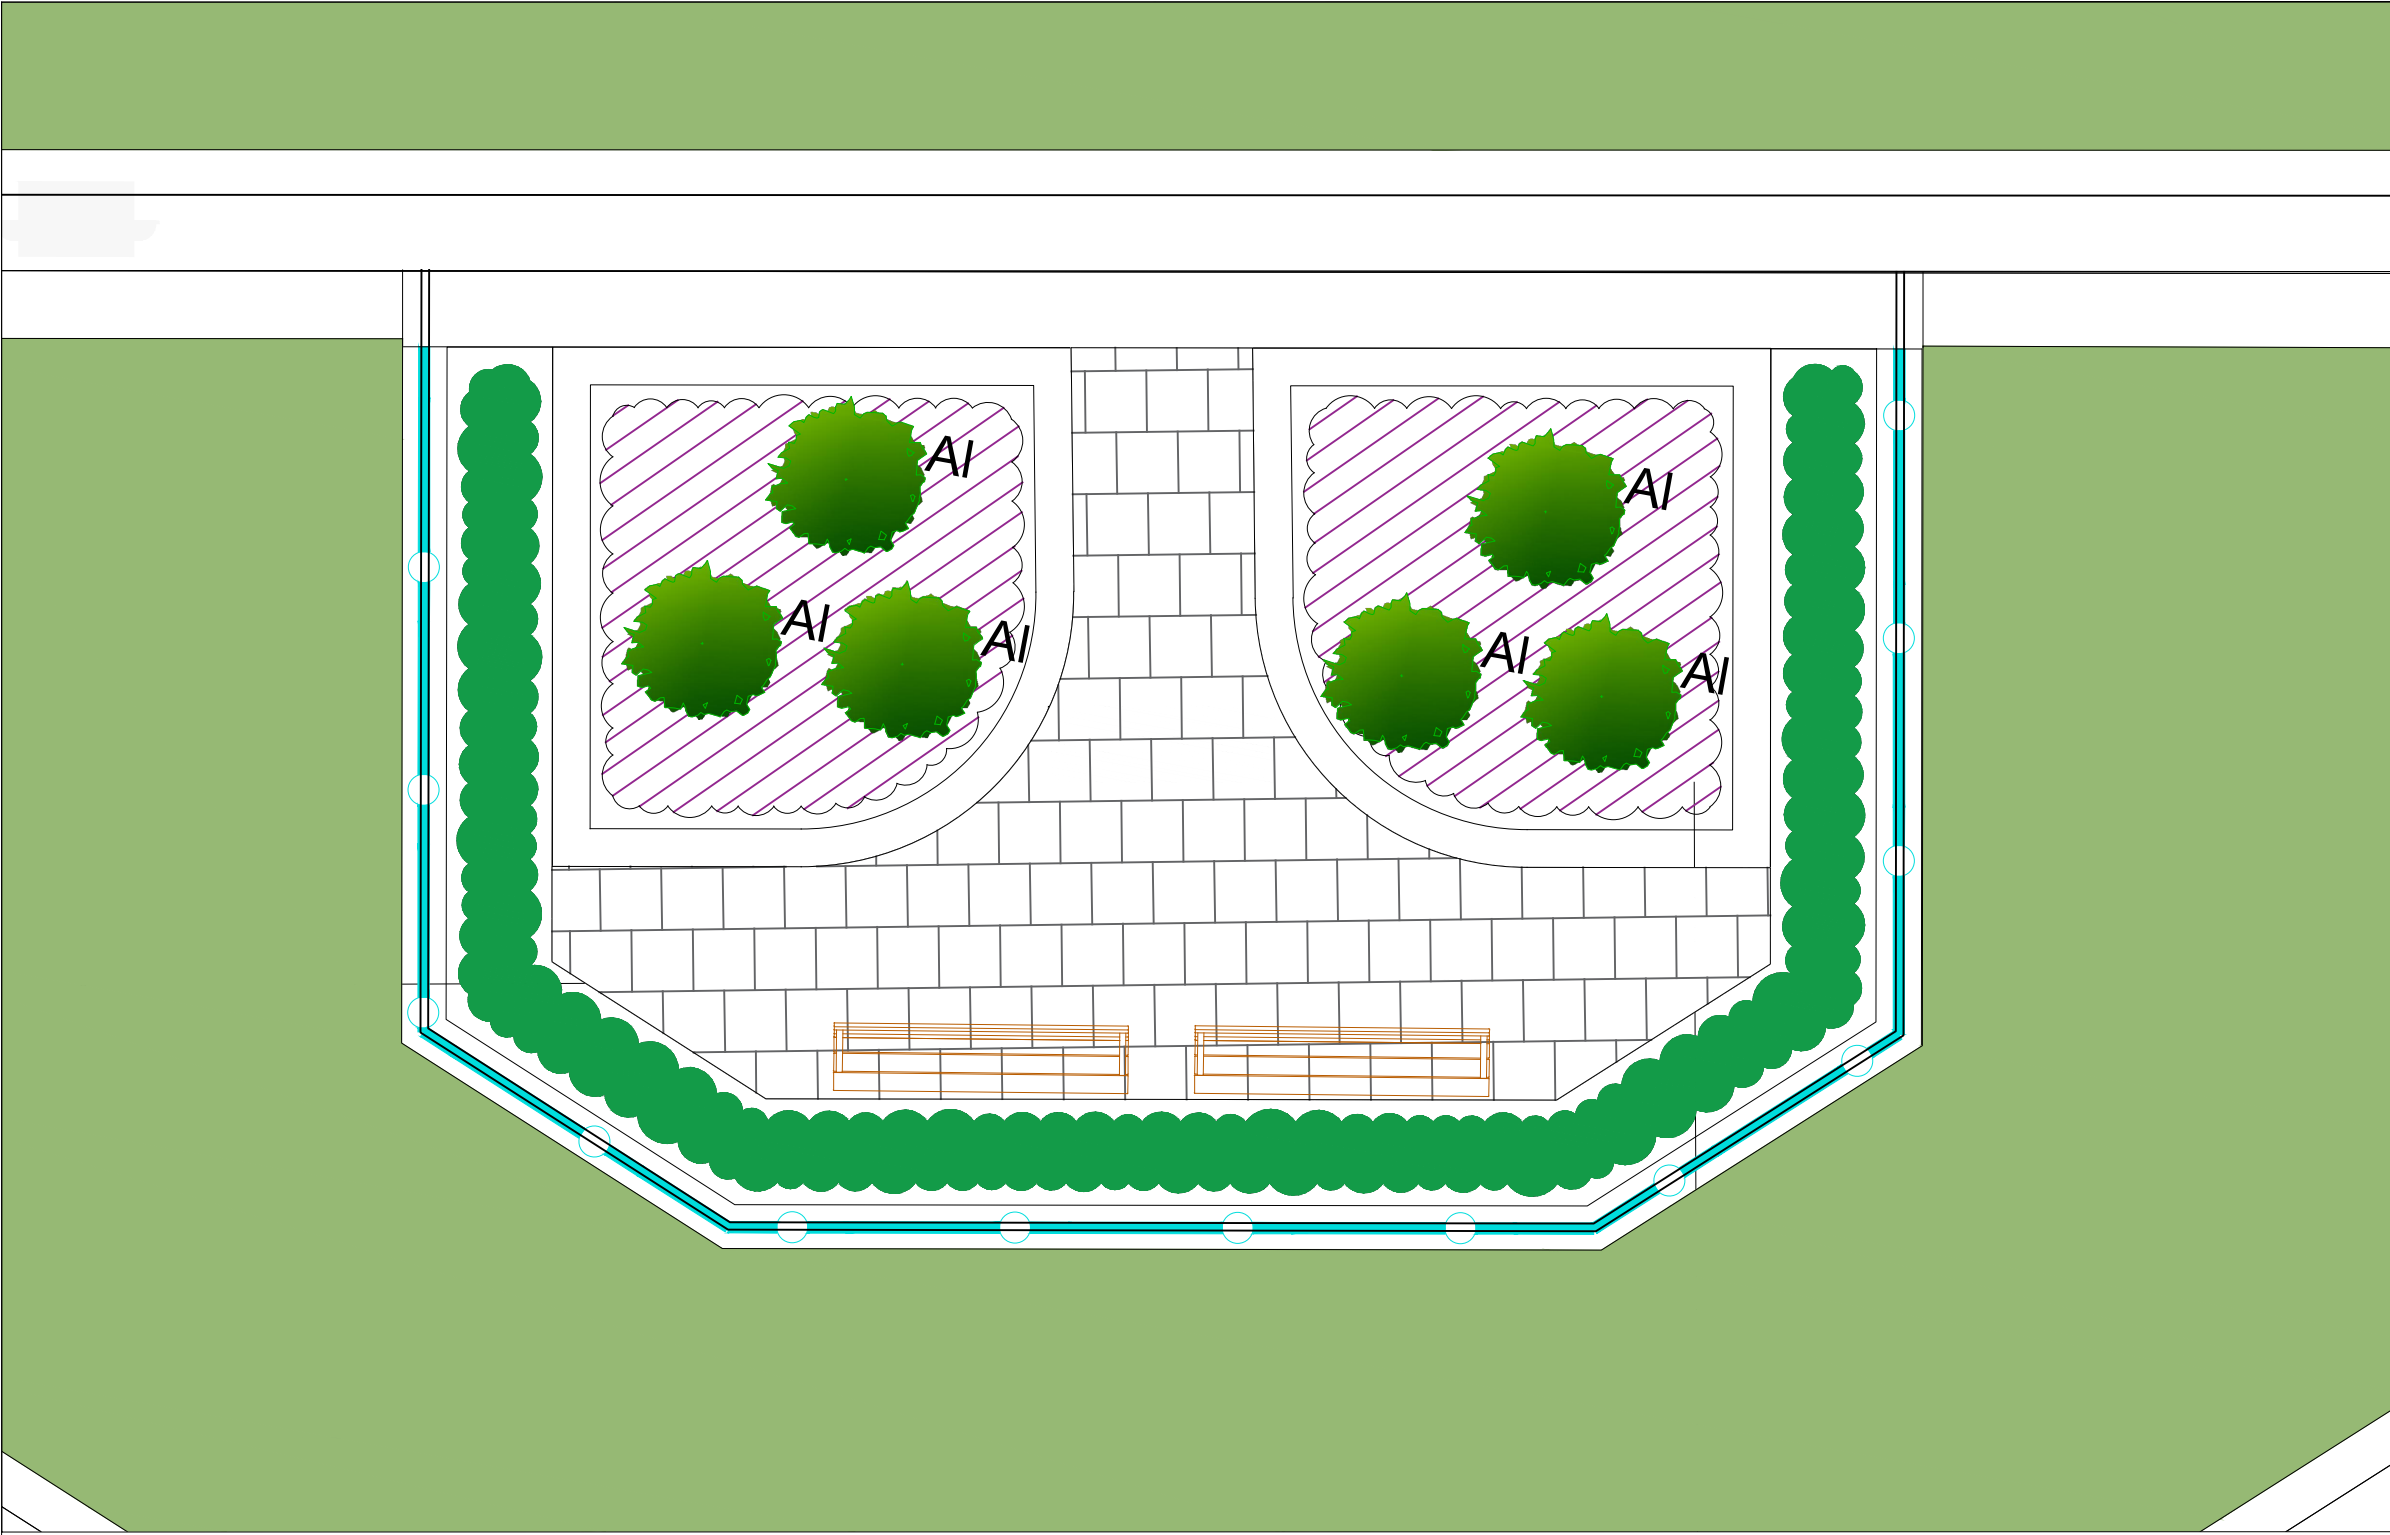


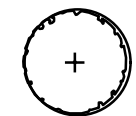

LEGEND

SOFTSCAPE

- 


TREE PLANTING
- 

HEDGE PLANTING
- 

ORNAMENTAL SHRUB & HERBACEOUS PLANTING
- 


GREEN ROOF

HARDSCAPE

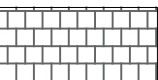
- 

PC CONCRETE FLAG PAVING
SIZE: 600x400x50mm COLOUR: SILVER
GRANITE

FURNITURE

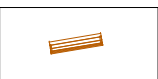- 


BENCHES WITH BACKREST
- 

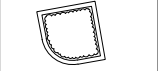GLASS BALUSTRADE
Refer to Architect Details
- 


SHRUB PLANTING IN RAISED PLANTERS




TREES - PODIUM						
TAG	SPECIES	HEIGHT	STOCK	SPEC	ROOTBALL	QUANTITIES
AI	Amelanchier lamarckii (Multistem)	2.0-2.5m	RB	3 x tr.	60x40cm	10

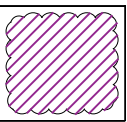


RAISED PLANTER MIX 10sqm				
SPECIES	STOCK	SPEC	DENSITY /m2	QUANTITIES
Lavandula angustifolia 'Hidcote'	C2	Bushy	3	3
Echinacea purpurea	C2	Full Pot	5	5
Rudbeckia fulgida 'Early Bird Gold'	C2	Full Pot	5	5
Penstemon 'Andenken an Friedrich Hahn	C2	Full Pot	5	5
Allium hollandicum	C2	Full Pot	5	5
Dianthus carthusianorum	C2	Full Pot	5	5
Stipa tenuissima	C2	Full Pot	5	5
Panicum virgatum 'Redbraun'	C2	Full Pot	3	3
Sesleria autumnalis	C2	Full Pot	5	5
Sanguisorba 'Tanna'	C2	Full Pot	5	5

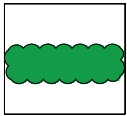


HEDGE PLANTING - 40lm			
QUANTITIES	SPECIES	DENSITY	SPECIFICATION
20	Fagus sylvatica	2/lm	RB, 120-140cm high, bushy

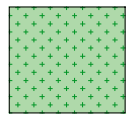

TURF GRASS LAWN		
	SPECIES	MIX
	Perennial Ryegrass	50%
	Slender Creeping Red Fescue	25%
	Strong Creeping Red Fescue	10%
	Chewings Fescue	15%

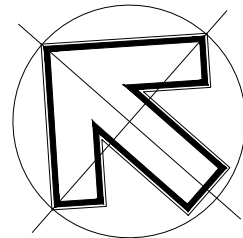

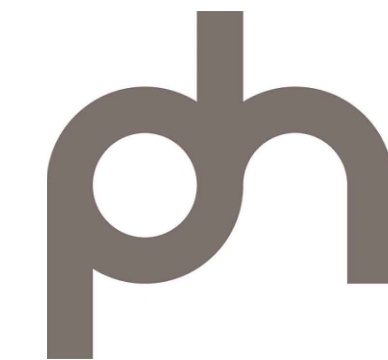Revision Notes		By / Chk	Date	Rev
Status: PLANNING				
 Park Hood Chartered Landscape Architects				
Hawarden House, 163 Upper Newtownards Road, Belfast, BT4 3HZ T: +44 (0) 28 9029 8020 E: info@parkhood.com parkhood.com				
Client: Red Rock Glenageary Limited				
Project: Glenageary Dublin				
Title: 4th Floor Roof Terrace - Softscape				
Job No: 7655		Scale@A2 1:50	Date: Aug 23	
Drawing Number				Revision
7655-1202				00