



01 Elevation North West - Block A
PAR01 SERIES 40 SECTIONS 1:200




02 Elevation South West - Block A and B
PAR02 SERIES 40 SECTIONS 1:200



03 Elevation South - Block B
PAR03 SERIES 40 SECTIONS 1:200

- GENERAL NOTES
1. COPYRIGHT RESERVED
 2. DO NOT SCALE DRAWING. USE FIGURED DIMENSIONS ONLY.
 3. ALL DISCREPANCIES TO BE REPORTED TO ARCHITECT.
 4. THE CONTRACTOR IS RESPONSIBLE FOR CHECKING ALL LEVELS AND DIMENSIONS.
 5. ALL STRUCTURE TO BE TO STRUCTURAL ENGINEERS DETAILS.
 6. ALL MECH & ELEC SERVICES TO SERVICES ENGINEERS DETAILS.
 7. ALL PROPRIETARY ITEMS TO BE INSTALLED IN ACCORDANCE WITH MANUFACTURERS INSTRUCTIONS.
 8. CONTRACTOR IS RESPONSIBLE FOR THE COORDINATION OF STRUCTURE FINISHES AND SERVICES.

REV	DATE	DESCRIPTION	BY

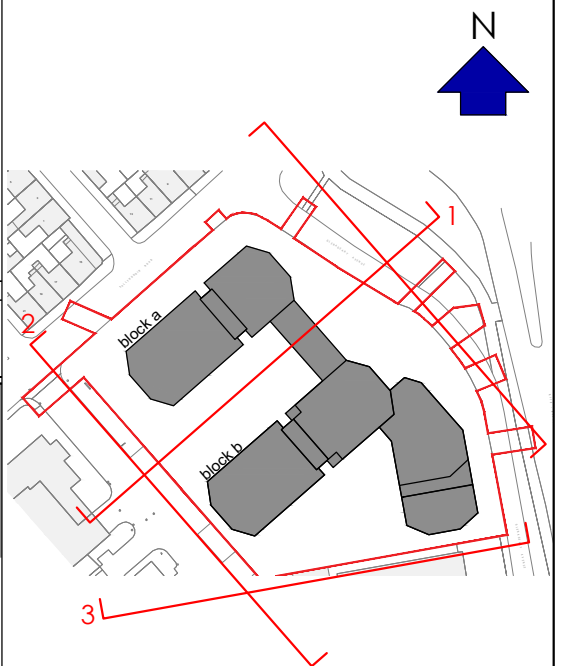

JOHN FLEMING
ARCHITECTS
THE TREE HOUSE, 17 RICHVIEW OFFICE PARK
CLONSKEAGH, D14 XR82, IRELAND
T: (01) 6689888 E: info@jfa.ie W: www.jfa.ie

CLIENT
RED ROCK GLENAGEARY LTD

PROJECT
DEVELOPMENT AT GLENAGEARY AVENUE
SALLYNOGGIN, CO DUBLIN

DRAWING
ELEVATIONS
NORTH-WEST, SOUTH-WEST, SOUTH

SCALE
SCALE 1:200 @A1

DRAWN BY
MT

DATE
APRIL 2023

DRAWING NUMBER
GAV-JFA-ZZ-EL-DR-A-PA4001 -

DRAWING LOCATION
n:\23\proj\2023\glenageary\glen\03\current\drawings

DRAWING STATUS
PLANNING