



01 Contiguous Elevation North West - Block A  
SERIES 40 SECTIONS  
1:250





02 Contiguous Elevation North West - Block B  
SERIES 40 SECTIONS  
1:250



03 Contiguous Elevation North East - Block A and B  
SERIES 40 SECTIONS  
1:250



04 Contiguous Elevation East - Block B  
SERIES 40 SECTIONS  
1:250

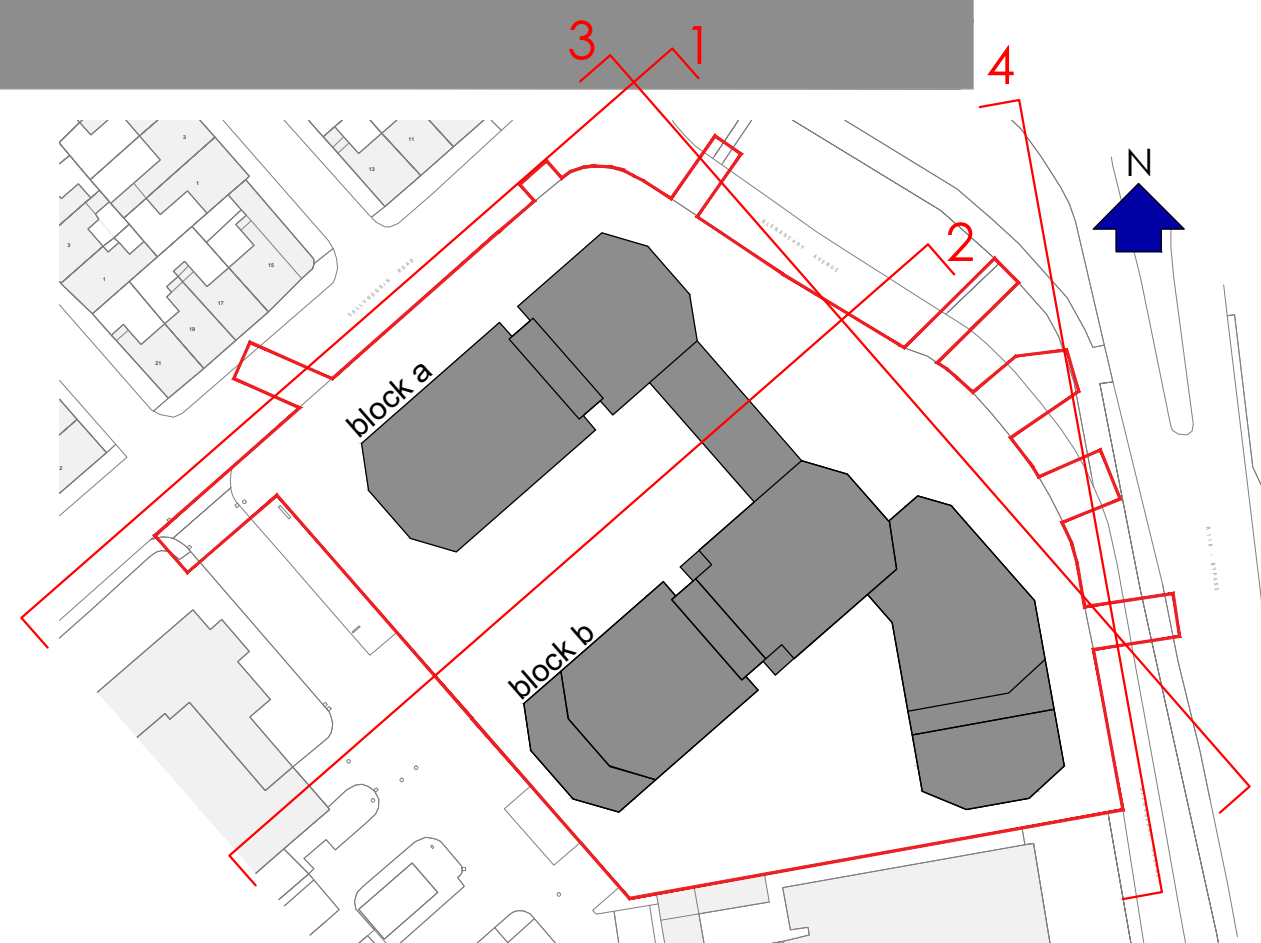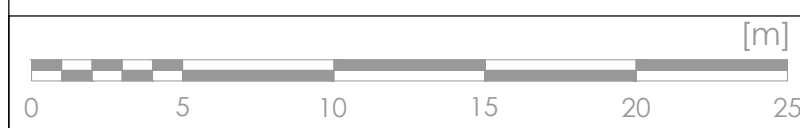

GENERAL NOTES			
1. COPYRIGHT RESERVED			
2. DO NOT SCALE DRAWING. USE FIGURED DIMENSIONS ONLY.			
3. ALL DISCREPANCIES TO BE REPORTED TO ARCHITECT.			
4. THE CONTRACTOR IS RESPONSIBLE FOR CHECKING ALL LEVELS AND DIMENSIONS.			
5. ALL STRUCTURE TO BE TO STRUCTURAL ENGINEERS DETAILS.			
6. ALL MECH & ELEC SERVICES TO SERVICES ENGINEERS DETAILS.			
7. ALL PROPOSED ITEMS TO BE INSTALLED IN ACCORDANCE WITH MANUFACTURERS INSTRUCTIONS.			
8. CONTRACTOR IS RESPONSIBLE FOR THE COORDINATION OF STRUCTURE, FINISHES AND SERVICES.			
REV	DATE	DESCRIPTION	BY

**JOHN FLEMING**  
**ARCHITECTS**  
THE TREE HOUSE, 17 RICHVIEW OFFICE PARK  
CLONSKEAGH, D14 XR82, IRELAND  
T: (01) 6688888 E: info@jfa.ie W: www.jfa.ie

CLIENT  
RED ROCK GLENAGEARY LTD

PROJECT  
DEVELOPMENT AT GLENAGEARY AVENUE  
SALLYNOGG, CO. DUBLIN

DRAWING  
CONTIGUOUS ELEVATIONS  
North-West, North-East, & East

SCALE  
SCALE 1:250 @A0

DRAWN BY  
DATE  
DRAWING NUMBER  
GAV-JFA-ZZ-EL-DR-A-PA4100

REVISION  
SEPTEMBER 2023

DRAWING STATUS  
PLANNING