



01 Contiguous Elevation South East - Block B  
SERIES 40 SECTIONS  
1:250




02 Contiguous Elevation South East - Block A  
SERIES 40 SECTIONS  
1:250



03 Contiguous Elevation South West - Block B  
SERIES 40 SECTIONS  
1:250



04 Contiguous Elevation South - Block A and B  
SERIES 40 SECTIONS  
1:250

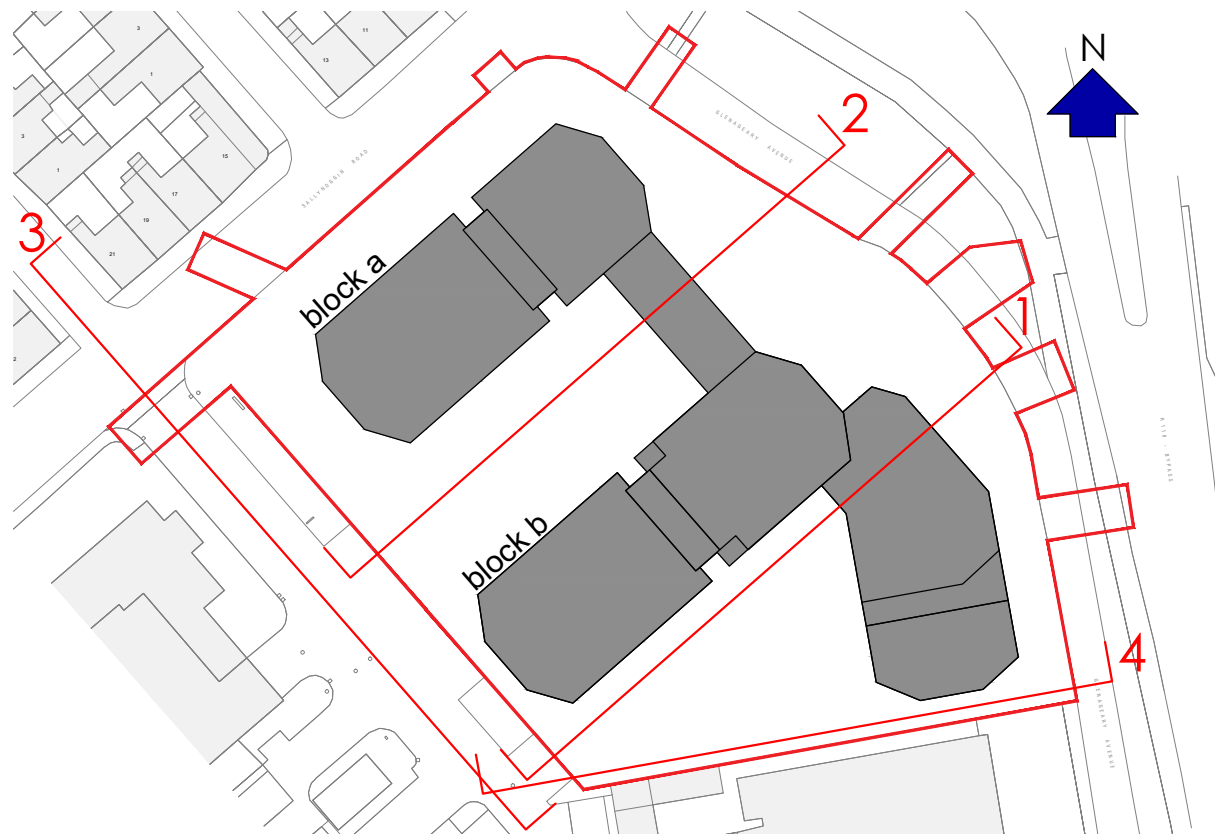

- GENERAL NOTES
1. COPYRIGHT RESERVED
  2. DO NOT SCALE DRAWING. USE FIGURED DIMENSIONS ONLY.
  3. ALL DISCREPANCIES TO BE REPORTED TO ARCHITECT.
  4. THE CONTRACTOR IS RESPONSIBLE FOR CHECKING ALL LEVELS AND DIMENSIONS.
  5. ALL STRUCTURE TO BE TO STRUCTURAL ENGINEERS DETAILS.
  6. ALL MECH & ELEC SERVICES TO SERVICES ENGINEERS DETAILS.
  7. ALL PROPOSED ITEMS TO BE INSTALLED IN ACCORDANCE WITH MANUFACTURERS INSTRUCTIONS.
  8. CONTRACTOR IS RESPONSIBLE FOR THE COORDINATION OF STRUCTURE, FINISHES AND SERVICES.

REV	DATE	DESCRIPTION	BY

**JOHN FLEMING**  
ARCHITECTS

THE TREE HOUSE, 17 RICHVIEW OFFICE PARK  
CLONSKEAGH, D14 XR82, IRELAND  
T: (01) 6689888 E: info@jfa.ie W: www.jfa.ie

CLIENT  
RED ROCK GLENAGEARY LTD

PROJECT  
DEVELOPMENT AT GLENAGEARY AVENUE  
SALLYNOGGIN, CO. DUBLIN

DRAWING  
CONTIGUOUS ELEVATIONS  
South-West, South-East, South

SCALE  
SCALE 1:250 @A0

DRAWN BY  
DATE  
DRAWING NUMBER  
DRAWING LOCATION

JOB NO.  
2225

MT  
SEPTEMBER 2023

REVISION  
GAV-JFA-ZZ-EL-DR-A-PA4101 -

W:\220 plan\2203\_glenageary\_gre03 Layout.dwg

DRAWING STATUS  
PLANNING