





01 Elevation North West - Existing
PA4200 SERIES 40 SECTIONS 1:200

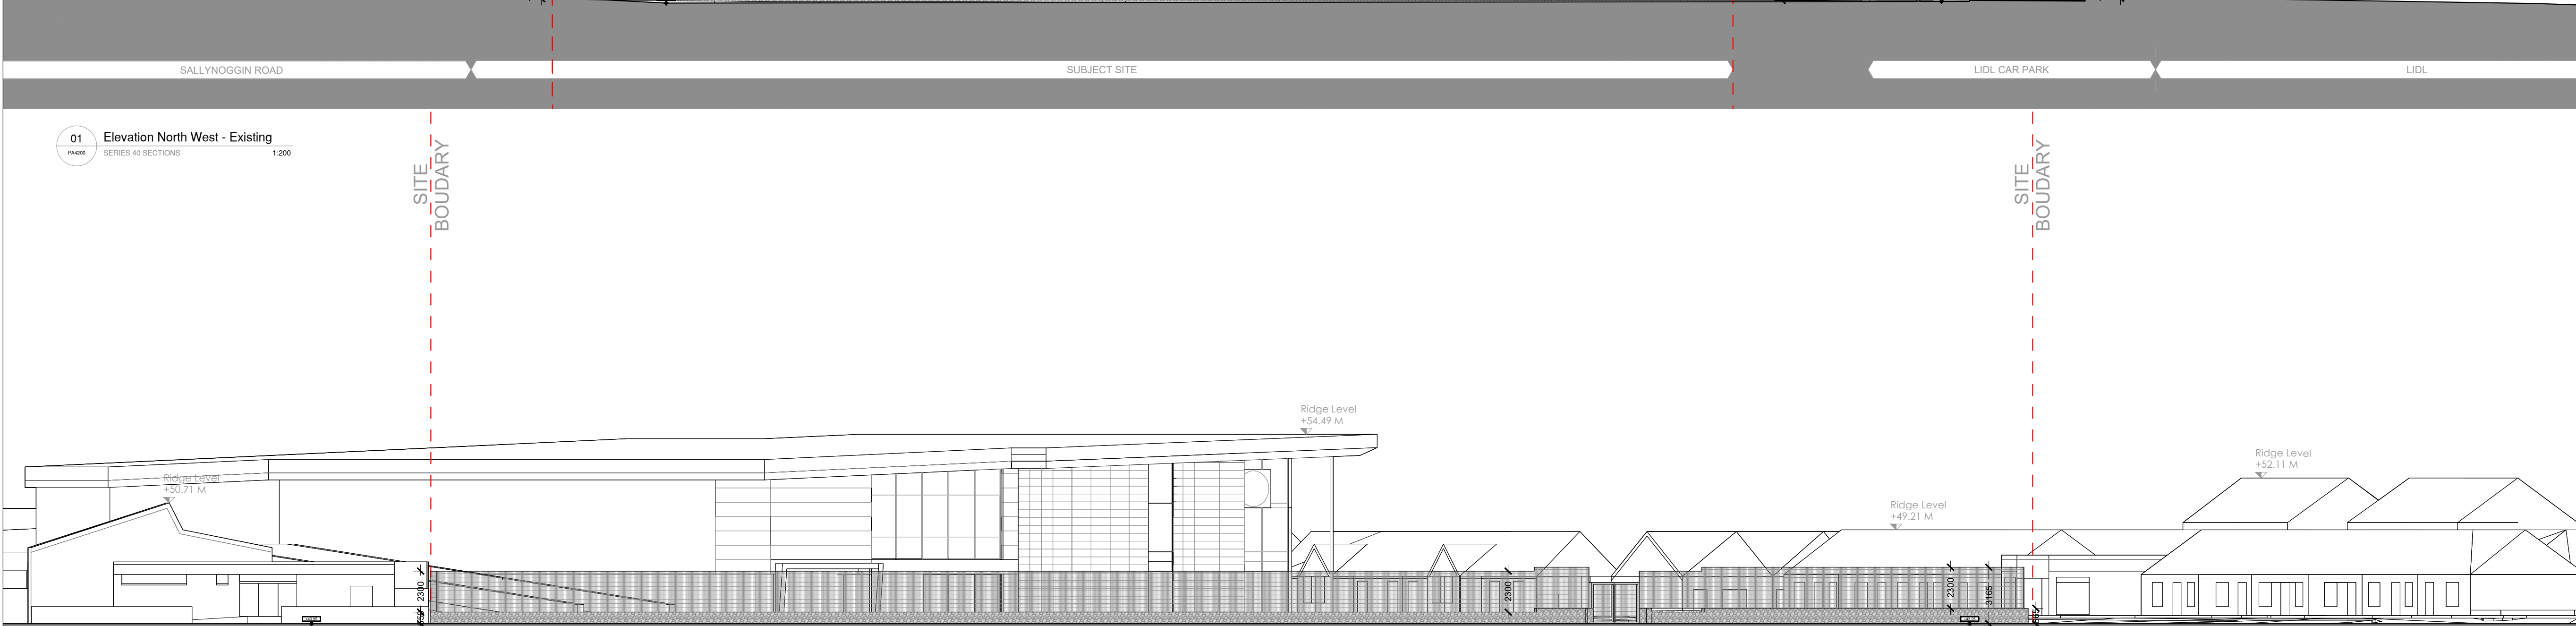

02 Elevation East - Existing
PA4200 1:200

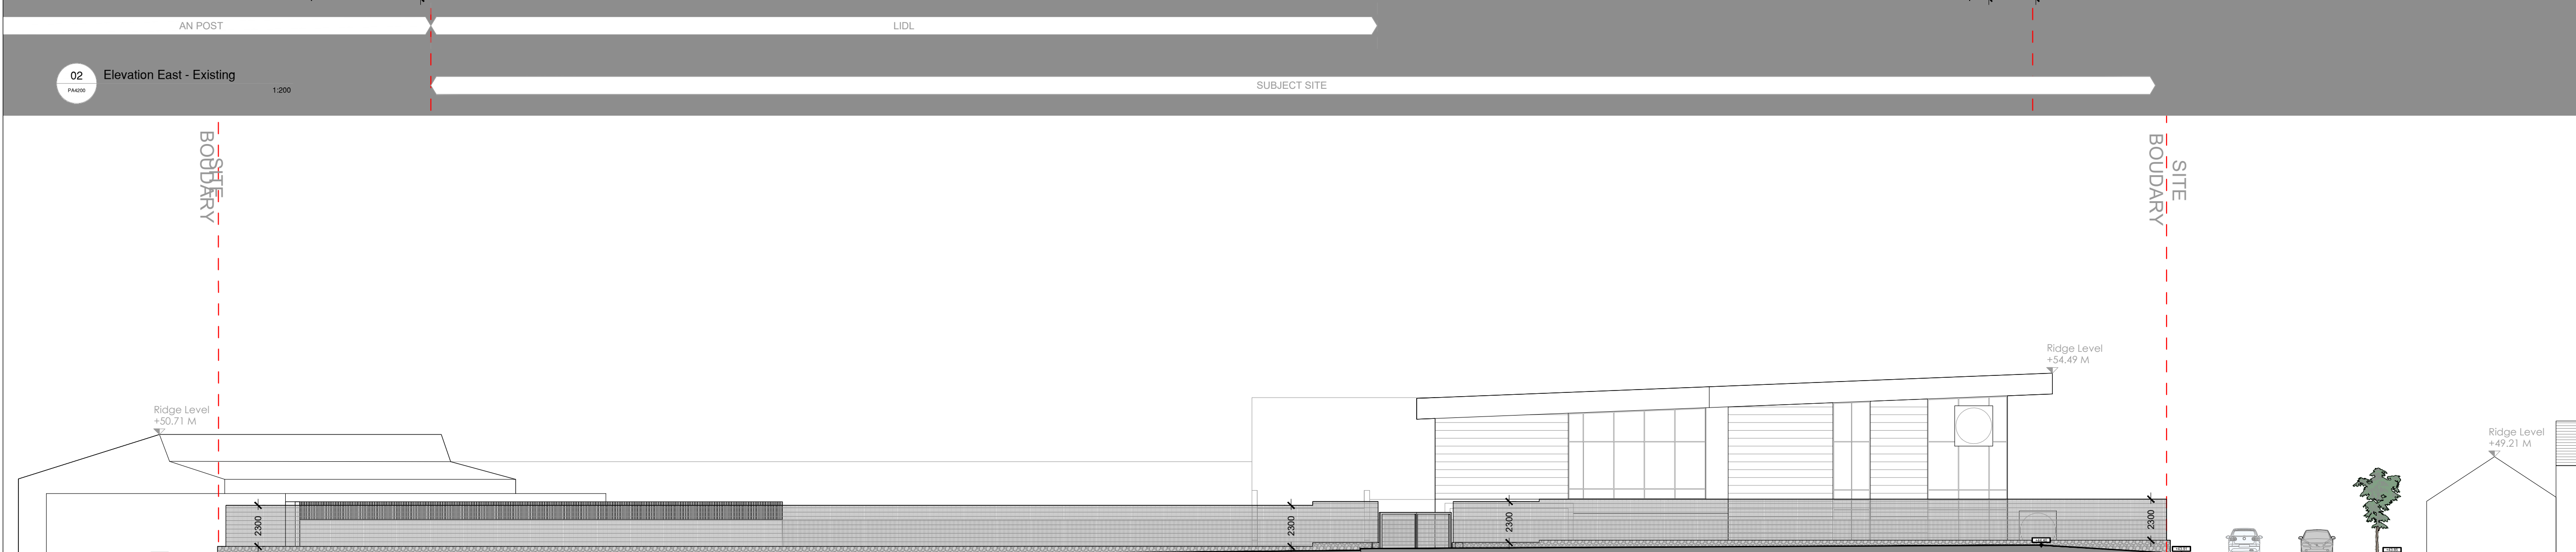


03 Elevation North East - Existing
PA4200 SERIES 40 SECTIONS 1:200

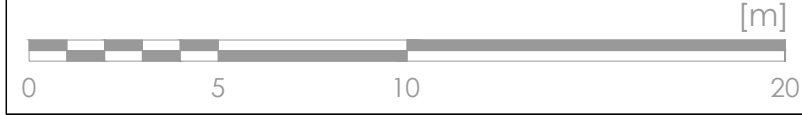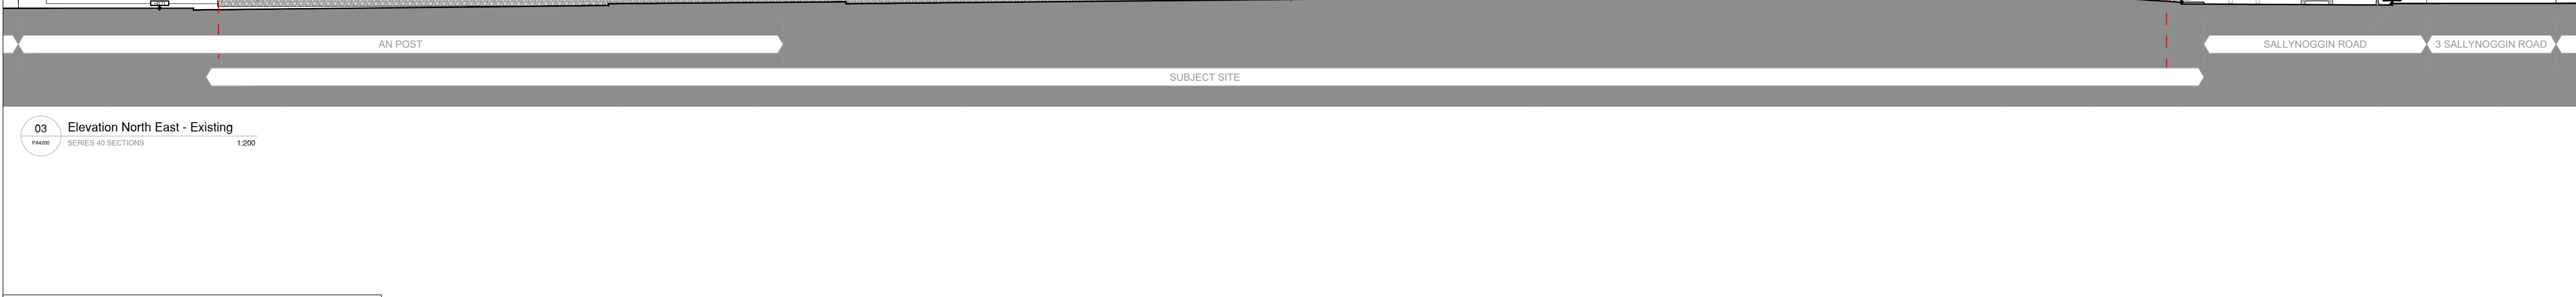

- GENERAL NOTES
1. COPYRIGHT RESERVED
 2. DO NOT SCALE DRAWING. USE FIGURED DIMENSIONS ONLY.
 3. ALL DISCREPANCIES TO BE REPORTED TO ARCHITECT.
 4. THE CONTRACTOR IS RESPONSIBLE FOR CHECKING ALL LEVELS AND DIMENSIONS.
 5. ALL STRUCTURE TO BE TO STRUCTURAL ENGINEERS DETAILS.
 6. ALL MCH & ELEC SERVICES TO SERVICES ENGINEERS DETAILS.
 7. ALL PROPRIETARY ITEMS TO BE INSTALLED IN ACCORDANCE WITH MANUFACTURERS INSTRUCTIONS.
 8. CONTRACTOR IS RESPONSIBLE FOR THE COORDINATION OF STRUCTURE FINISHES AND SERVICES.

| REV | DATE | DESCRIPTION | BY |
|-----|------|-------------|----|
| | | | |
| | | | |
| | | | |
| | | | |

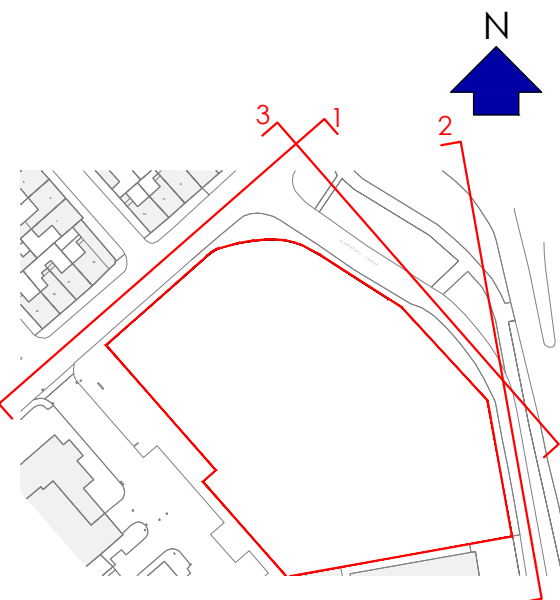

JOHN FLEMING
ARCHITECTS
THE TREE HOUSE, 17 RICHVIEW OFFICE PARK
CLONSKEAGH, D14 XR82, IRELAND
T: (01) 6689888 E: info@jfa.ie W: www.jfa.ie

CLIENT
RED ROCK GLENAGEARY LTD

PROJECT
DEVELOPMENT AT GLENAGEARY AVENUE
SALLYNOGGIN, CO DUBLIN

DRAWING
ELEVATIONS
NORTH-WEST, EAST, AND NORTH-EAST
SCALE 1:200 @A1
JOB NO. 2225
DRAWN BY MT
DATE SEPT 2023
DRAWING NUMBER
GAV-JFA-ZZ-EL-DR-A-PA4200 -
DRAWING LOCATION
n:\23\pav\2023\glenageary\gfa\05\current\drawings

DRAWING STATUS
PLANNING