


01 Section A-A

PA5000 SERIES 50 SECTIONS

1:200

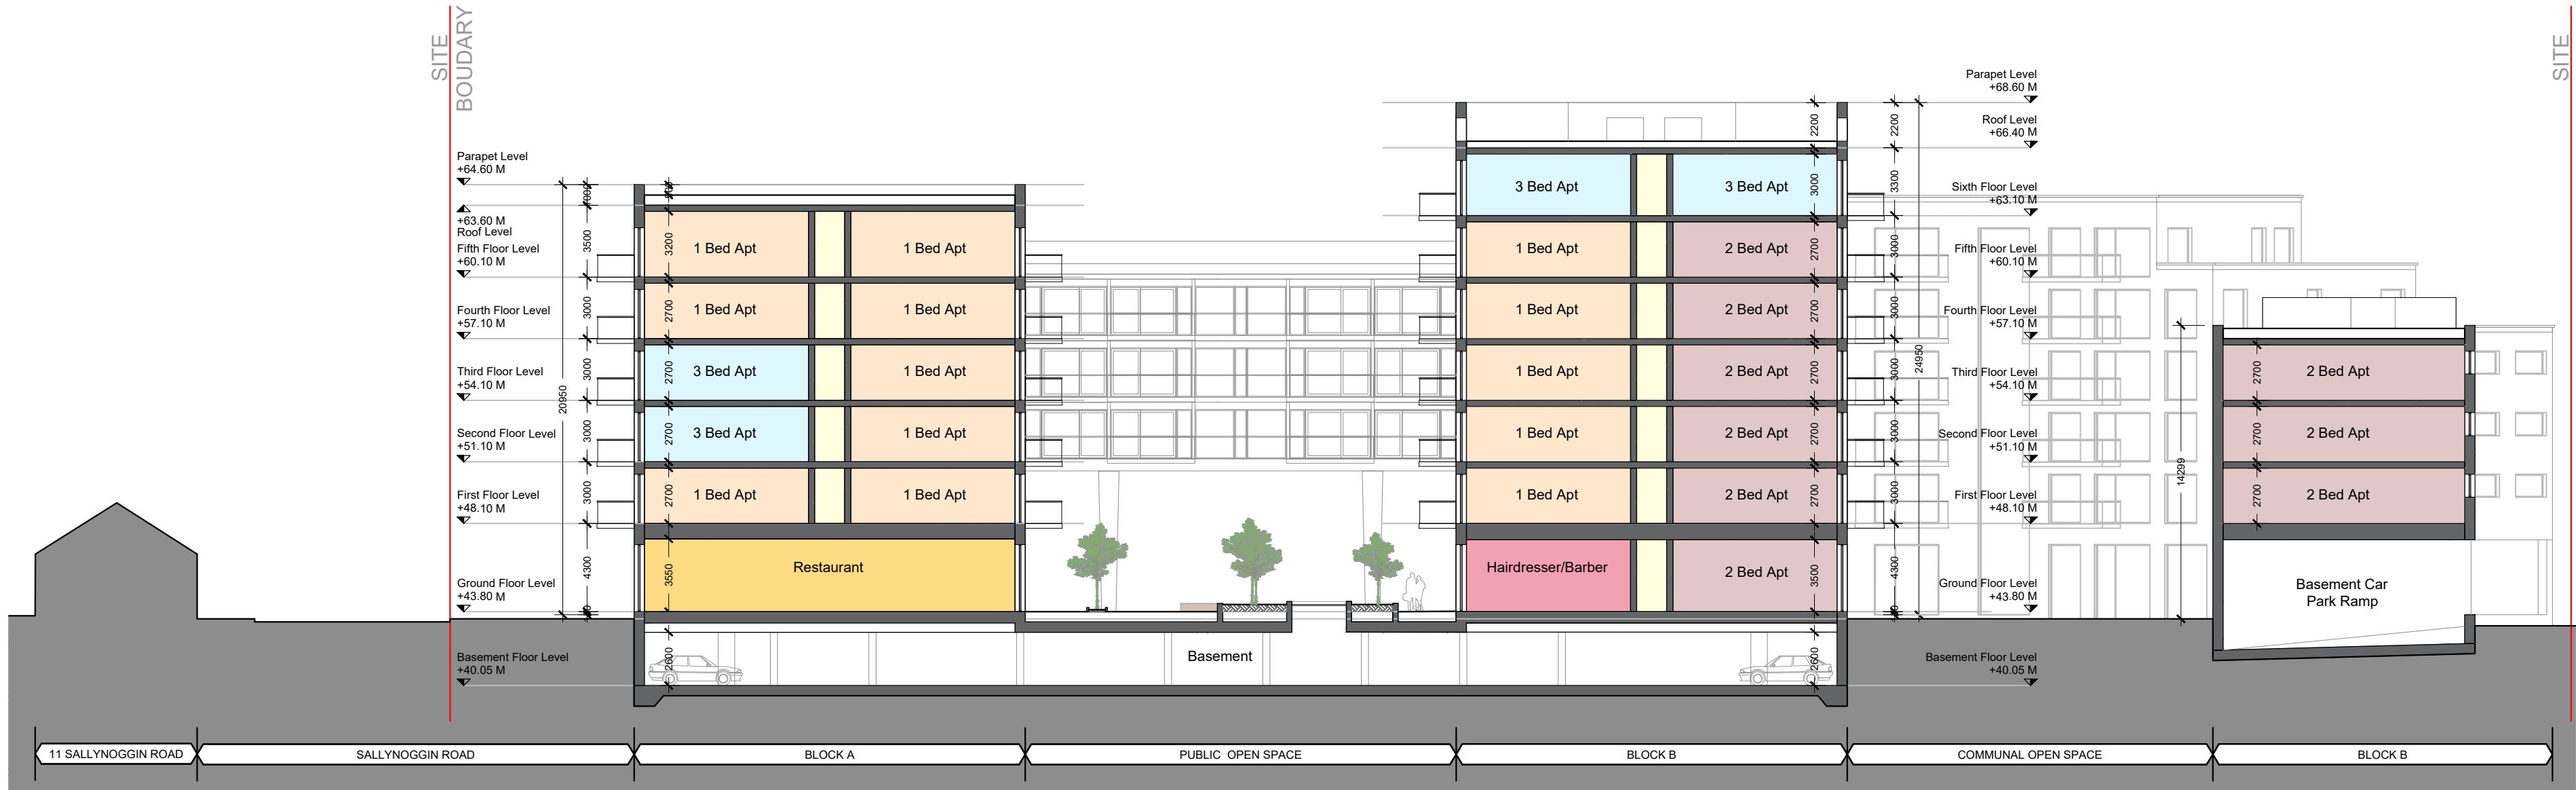

02 Section B-B

PA5000 SERIES 50 SECTIONS

1:200



03 Section C-C


PA5000 SERIES 50 SECTIONS

1:200


- GENERAL NOTES
1. COPYRIGHT RESERVED
 2. DO NOT SCALE DRAWING. USE FIGURED DIMENSIONS ONLY.
 3. ALL DISCREPANCIES TO BE REPORTED TO ARCHITECT.
 4. THE CONTRACTOR IS RESPONSIBLE FOR CHECKING ALL LEVELS AND DIMENSIONS.
 5. ALL STRUCTURE TO BE TO STRUCTURAL ENGINEERS DETAILS.
 6. ALL MECH & ELEC SERVICES TO SERVICES ENGINEERS DETAILS.
 7. ALL PROPRIETARY ITEMS TO BE INSTALLED IN ACCORDANCE WITH MANUFACTURERS INSTRUCTIONS.
 8. CONTRACTOR IS RESPONSIBLE FOR THE COORDINATION OF STRUCTURE FINISHES AND SERVICES.

REV	DATE	DESCRIPTION	BY

- 1 Bed/2P Unit
- 2 Bed/3P Unit
- 2 Bed/4P Unit
- 3 Bed/5P Unit

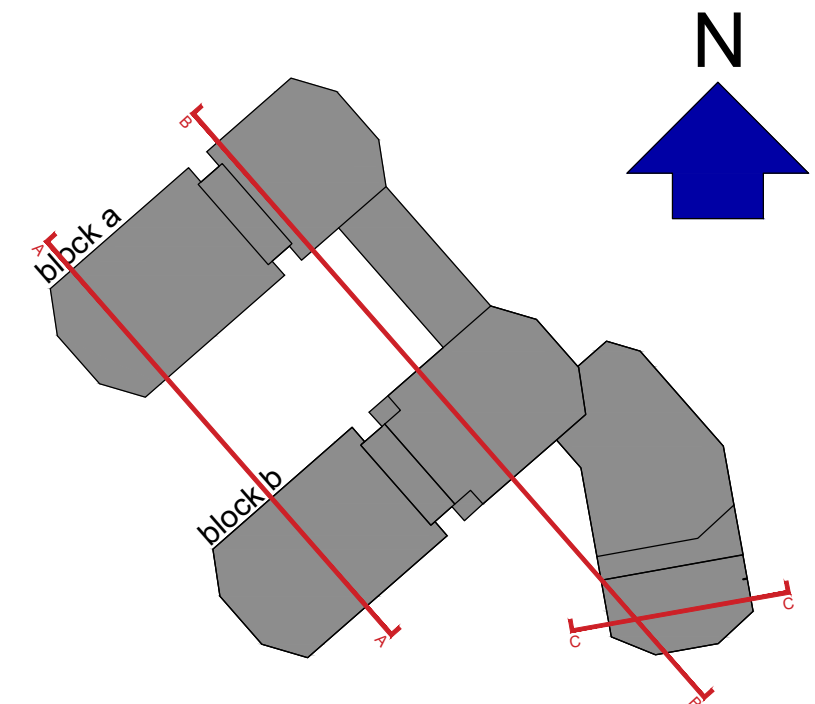

Key Plan NTS

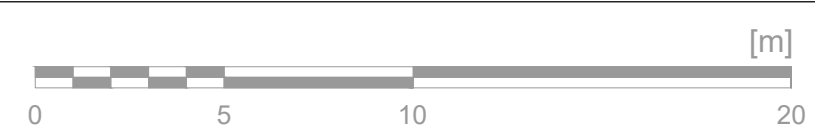

JOHN FLEMING ARCHITECTS
THE TREE HOUSE, 17 RICHVIEW OFFICE PARK
CLONSKEAGH, D14 XR82, IRELAND
T: (01) 6689888 E: info@jfa.ie W: www.jfa.ie

CLIENT
RED ROCK GLENAGEARY LTD

PROJECT
DEVELOPMENT AT GLENAGEARY AVENUE
SALLYNOGGIN, CO DUBLIN

DRAWING
SECTIONS
SECTION AA, BB, & CC

SCALE
SCALE 1:200 @A1

DRAWN BY
RB

DATE
APRIL 2023

DRAWING NUMBER
GAV-JFA-ZZ-SE-DR-A-PA5000

REVISION
-

DRAWING LOCATION
w:\02\plan\0203_glenageary\glenageary current drawings

DRAWING STATUS
PLANNING