
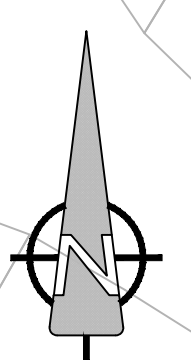


ISO A1 594mm x 841mm
Approved: MOD
Checked: DM
Drawn by: KM
Project Management Initials: DWG
Last saved by: MCGOVERNT/2023.09.27
Last Plotted: 2023.09.27
Filename: \\A.AECOM\NET\COM\FSEMEA\EDUBLIN\EDBL2\DCSPROJECTS\CI60690914_GLENAGEARY\GATE900_CAD_GIS910_CAD904_CE01_WIP02_SHEETS\60690914-ACM-00-00-DR-CE-10-0001- PROPOSED GENERAL ARRANGEMENT DWG

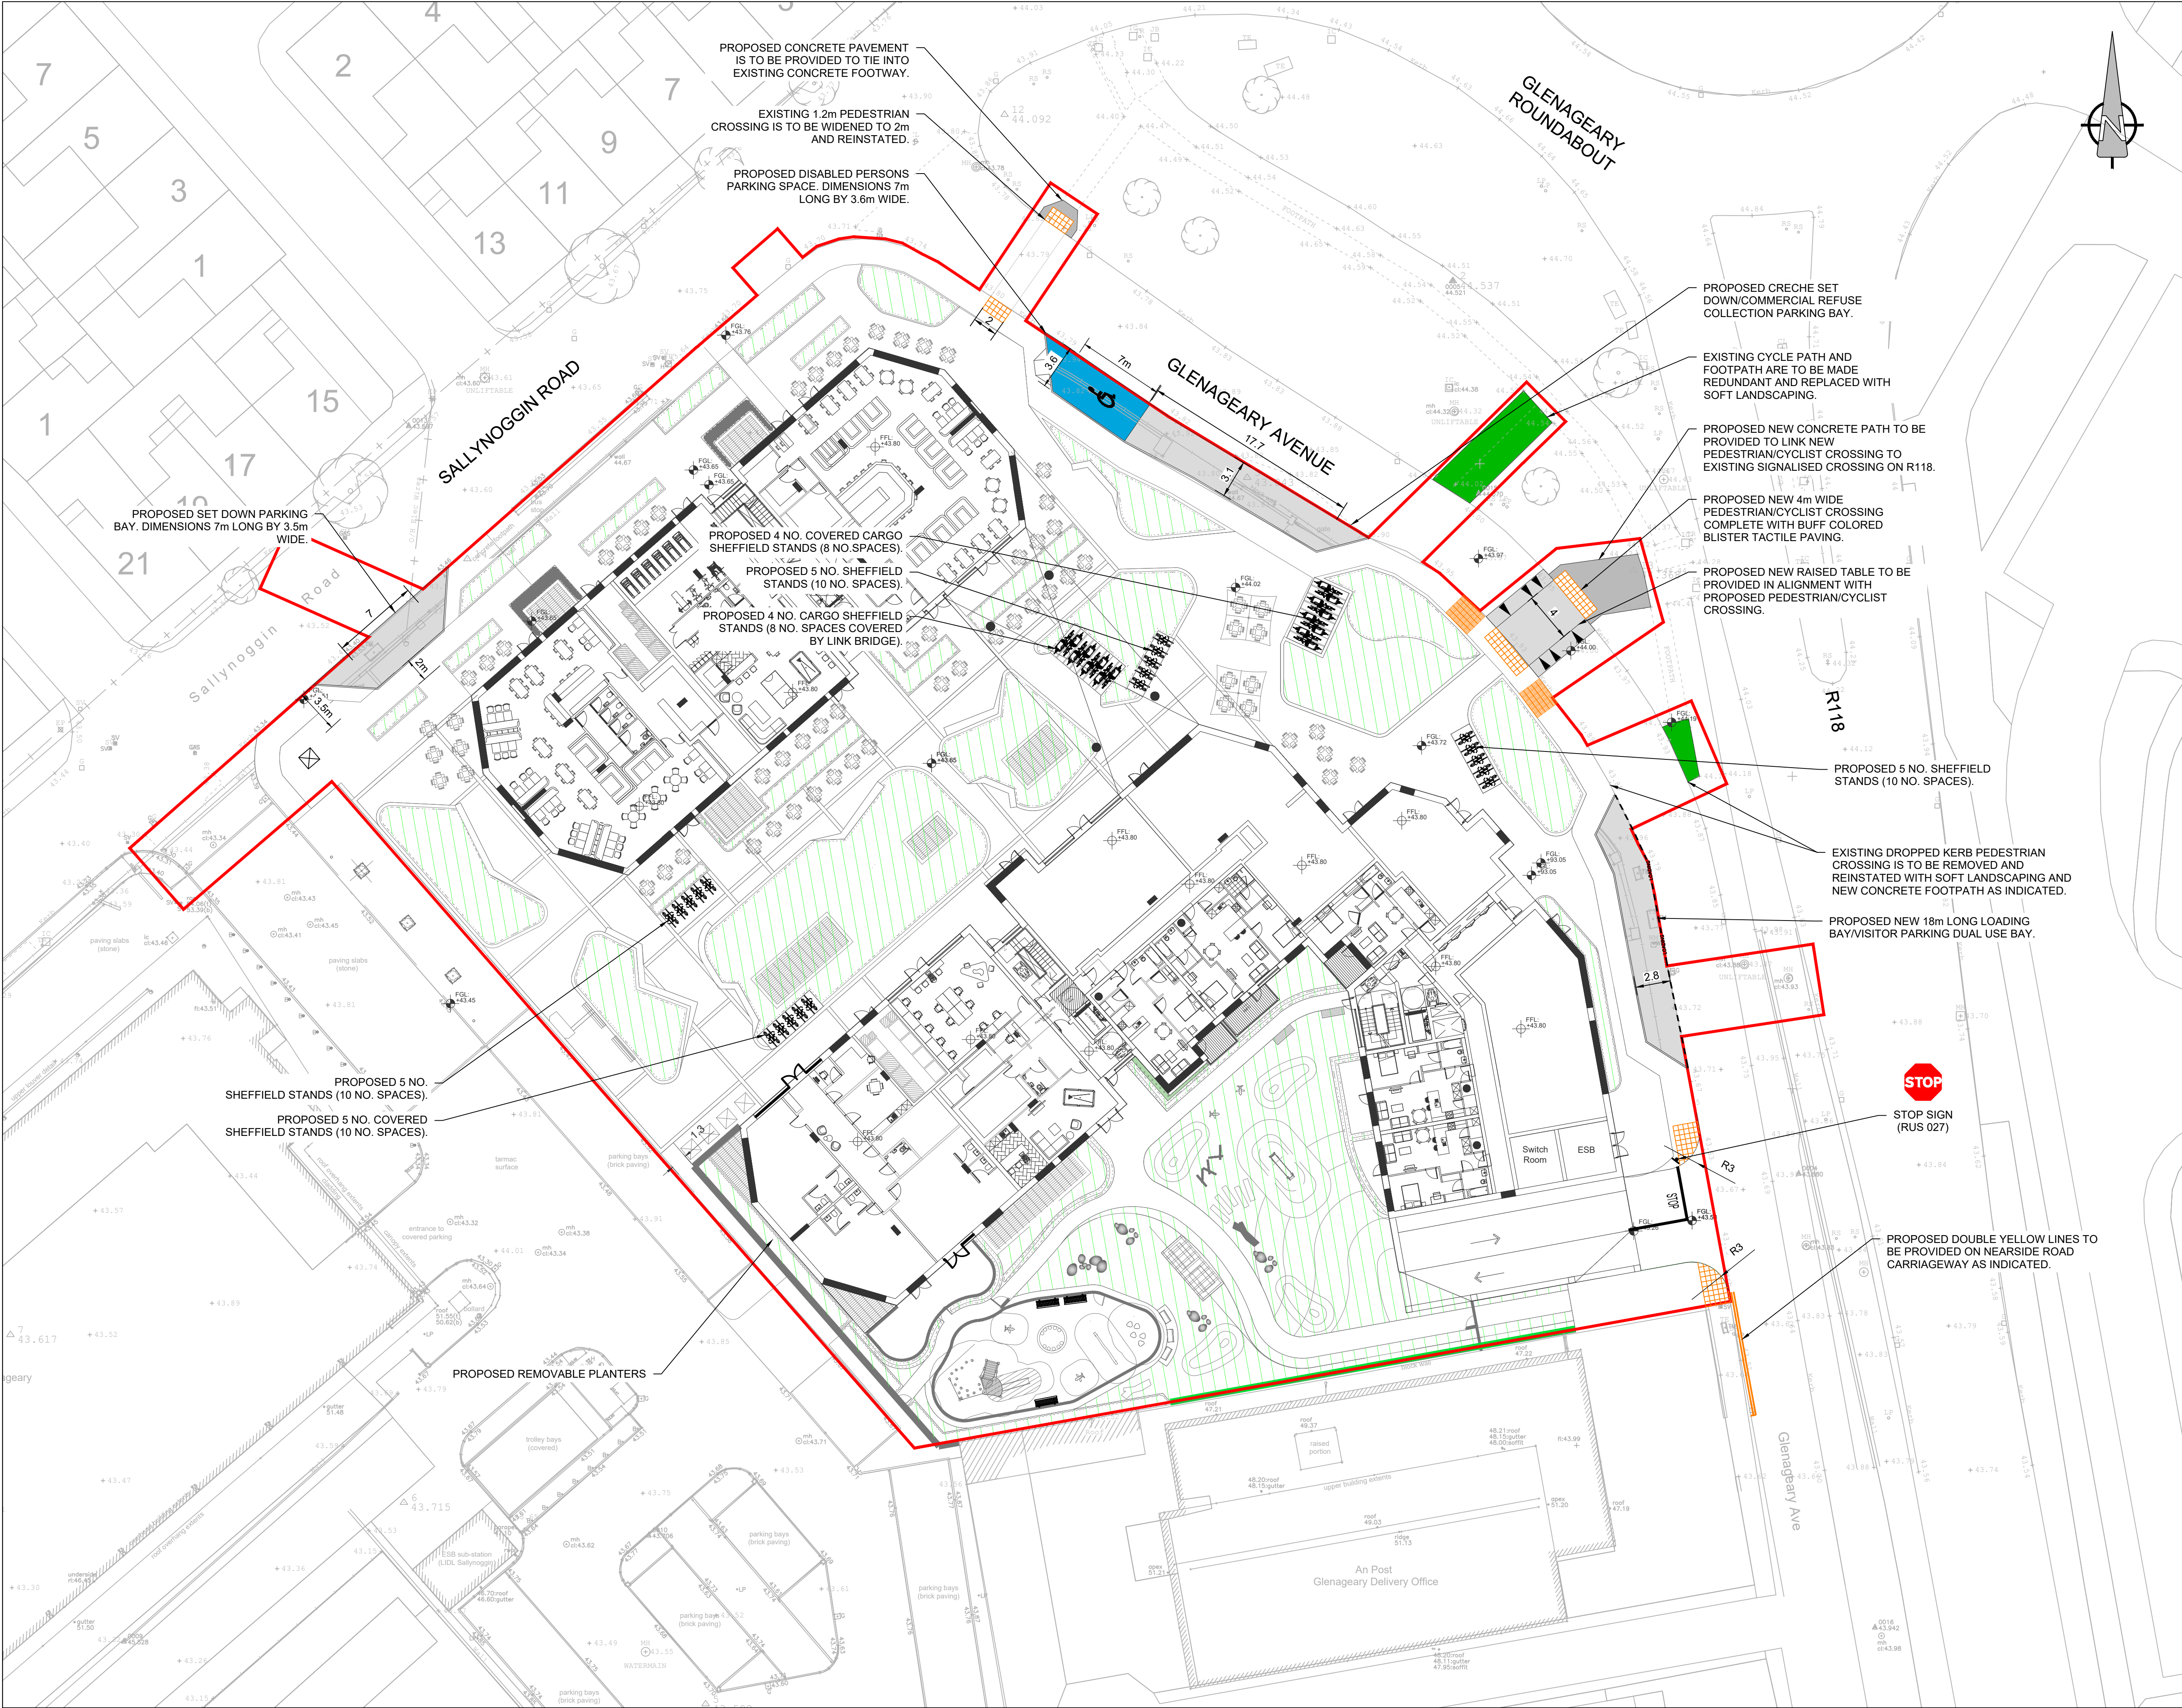

PROJECT
GLENAGEARY GATE LRD, AT JUNCTION OF SALLYNOGGIN ROAD LOWER AND GLENAGEARY AVENUE, GLENAGEARY, CO.DUBLIN

CLIENT
RED ROCK GLENAGEARY LTD

CONSULTANT
AECOM
4th Floor Adelphi Plaza,
George's Street Upper,
Dun Laoghaire,
Co Dublin
Tel:+353 (0)1 2383100
Fax:+353(0)1 2383199
www.aecom.com

- NOTES**
- THIS DRAWING IS TO BE READ IN CONJUNCTION WITH ALL OTHER RELEVANT ARCHITECTURAL AND ENGINEERING DRAWINGS. ANY DISCREPANCIES, ERRORS OR OMISSIONS TO BE BROUGHT TO THE ATTENTION OF THE DESIGNER.
 - ALL DIMENSIONS TO BE CHECKED BY THE CONTRACTOR ON SITE PRIOR TO COMMENCEMENT OF WORKS.
 - AECOM LIMITED TO BE INFORMED BY THE CONTRACTOR OF ANY DISCREPANCIES PRIOR TO THE COMMENCEMENT OF WORKS ON SITE.
 - DIMENSIONS OF ALL BOUNDARIES AND ADJOINING ROADS TO BE CHECKED ON SITE PRIOR TO COMMENCEMENT OF WORKS.

- LEGEND:**
- PROPOSED LANDSCAPE.....
 - PROPOSED ROAD SURFACE.....
 - PROPOSED CONCRETE FOOTWAY SURFACE.....
 - EXISTING PAVEMENTS TO BE REPLACED WITH SOFT LANDSCAPING.....
 - PROPOSED DISABLED PERSONS PARKING BAY.....
 - PROPOSED RED LINE BOUNDARY.....
 - PROPOSED TACTILE AND CORDUROY PAVING.....
 - PROPOSED SHEFFIELD BICYCLE STANDS.....



ISSUE/REVISION		
3	29/09/2023	ISSUED FOR REVISED PLANNING
2	18/04/2023	PLANNING APPLICATION
1	03/04/2023	ISSUE FOR QUALITY AUDIT
0	10.01.2023	ISSUED FOR LRD MEETING
I/R	DATE	DESCRIPTION

PROJECT NUMBER
60690914

SHEET TITLE
PROPOSED
GENERAL ARRANGEMENT

SHEET NUMBER
60690914-ACM-00-00-DR-CE-10-0001

A PROPOSED GENERAL ARRANGEMENT

0001 Scale: 1:250

ORDNANCE SURVEY IRELAND LICENCE NO CYAL50217544
©ORDNANCE SURVEY IRELAND / GOVERNMENT OF IRELAND