
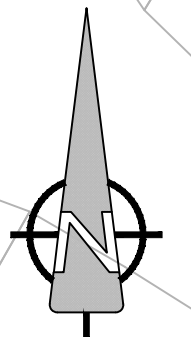


ISO A1 594mm x 841mm
Approved: MOD
Checked: DM
Project Management Initials: Drawn by: KM
Last saved by: MCGOVERNT/2023.09.27
Filename: I:\A\AECOM\NET\COM\FSEMEA\DUBLIN\ED2\DCSPROJECTS\CIC\60690914_GLENAGEARYGATE\00_CAD_GIS\910_CAD\904_CE01_WIP02_SHEETS\60690914-ACM-00-DR-CE-10-0003-PROPOSED BASEMENT AUTOTRACK ANALYSIS LAYOUT.DWG
Last Plotted: 2023.09.27
Printed on: % Post-Consumer Recycled Paper

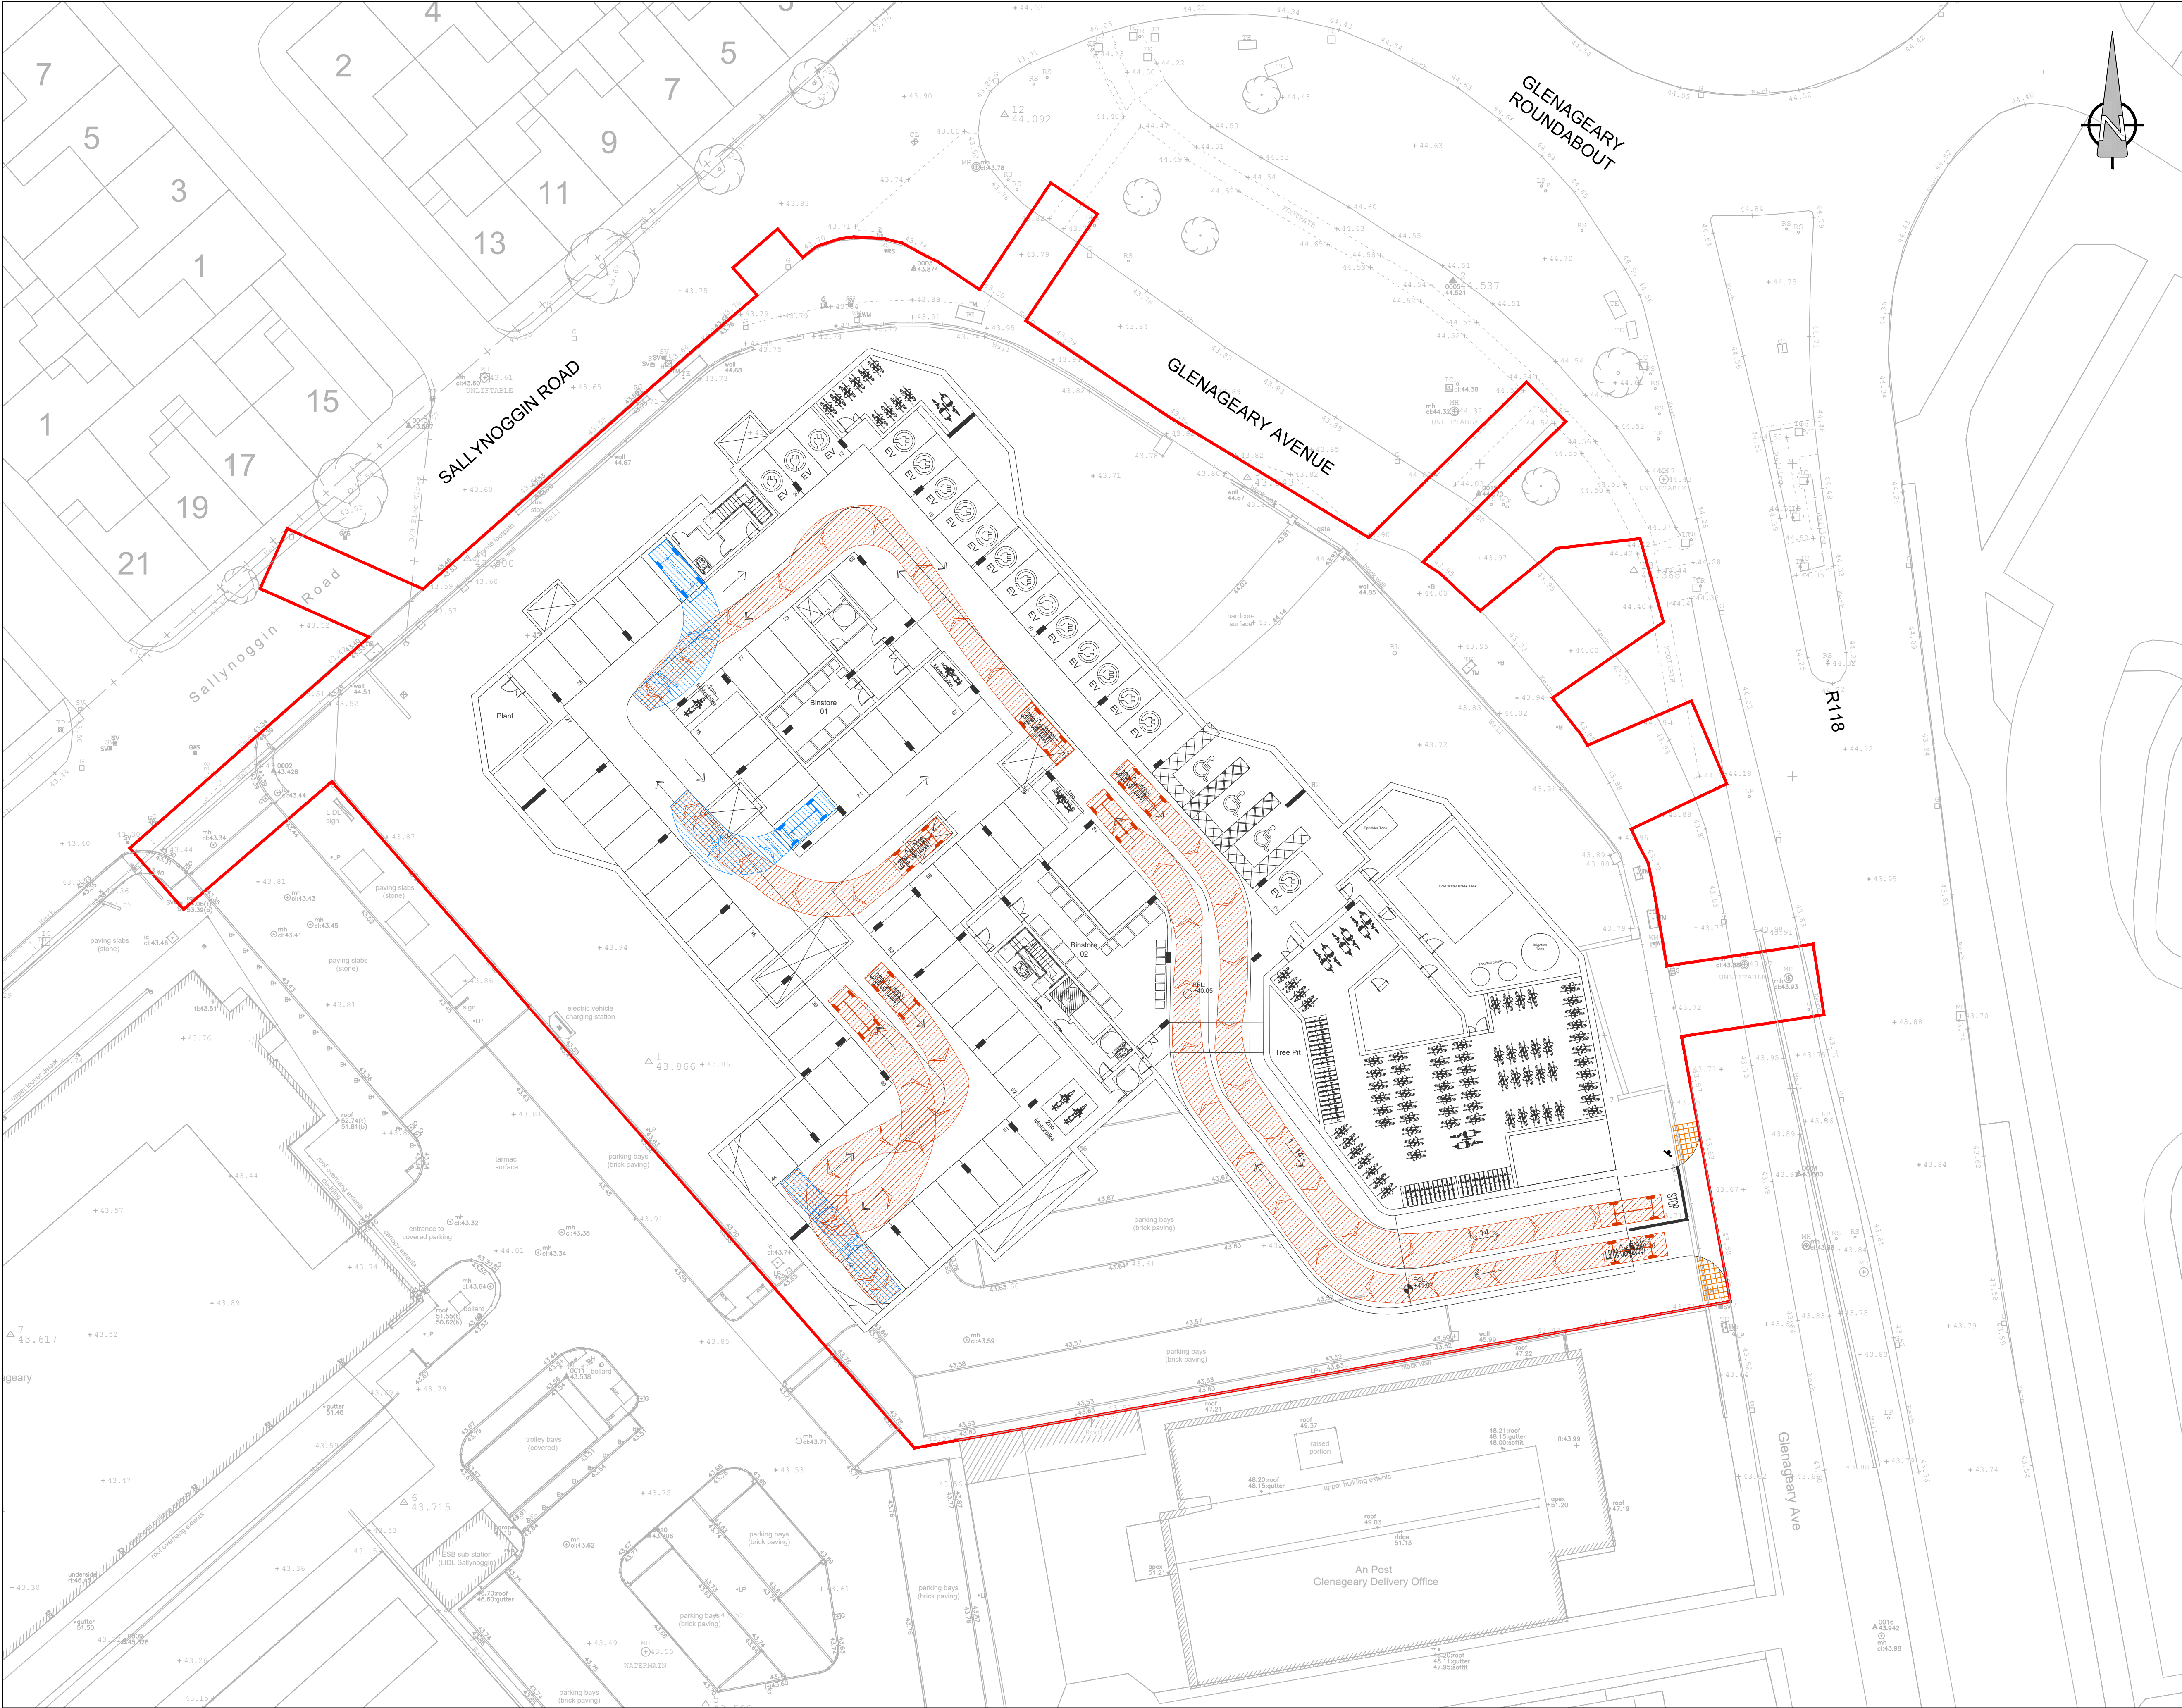

PROJECT
GLENAGEARY GATE LRD, AT
JUNCTION OF SALLYNOGGIN
ROAD LOWER AND
GLENAGEARY AVENUE,
GLENAGEARY, CO.DUBLIN


CLIENT
RED ROCK GLENAGEARY LTD

CONSULTANT
AECOM
4th Floor Adelphi Plaza,
George's Street Upper,
Dun Laoghaire,
Co Dublin
Tel:+353 (0)1 2383100
Fax:+353(0)1 2383199
www.aecom.com

- NOTES**
- THIS DRAWING IS TO BE READ IN CONJUNCTION WITH ALL OTHER RELEVANT ARCHITECTURAL AND ENGINEERING DRAWINGS, ANY DISCREPANCIES, ERRORS OR OMISSIONS TO BE BROUGHT TO THE ATTENTION OF THE DESIGNER.
 - ALL DIMENSIONS TO BE CHECKED BY THE CONTRACTOR ON SITE PRIOR TO COMMENCEMENT OF WORKS.
 - AECOM LIMITED TO BE INFORMED BY THE CONTRACTOR OF ANY DISCREPANCIES PRIOR TO THE COMMENCEMENT OF WORKS ON SITE.
 - DIMENSIONS OF ALL BOUNDARIES AND ADJOINING ROADS TO BE CHECKED ON SITE PRIOR TO COMMENCEMENT OF WORKS.

LEGEND:
PROPOSED RED LINE BOUNDARY. —

LARGE CAR (2006)

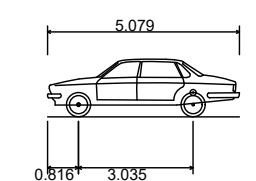

Overall Length..... 5.079m
Overall Width..... 1.872m
Overall Body Height..... 1.525m
Min Body Ground Clearance..... 0.310m
Max Track Width..... 1.831m
Lock to Lock Time..... 4.00 sec
Kerb to Kerb Turning Radius..... 5.900m



ISSUE/REVISION		
3	29/09/2023	ISSUED FOR REVISED PLANNING
2	18/04/2023	PLANNING ISSUE
1	03/04/2023	ISSUE FOR QUALITY AUDIT
0	10.01.2023	ISSUED FOR LRD MEETING
I/R	DATE	DESCRIPTION

PROJECT NUMBER
60690914
SHEET TITLE
PROPOSED BASEMENT LAYOUT
AND AUTOTRACK ANALYSIS

SHEET NUMBER
60690914-ACM-01-00-DR-CE-10-0003