

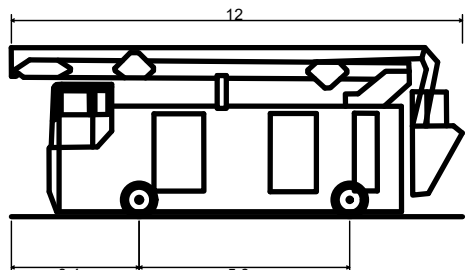


ISO A1 594mm x 841mm
Approved: MOD
Checked: DM
Drawn by: KM
Project Management Initials: DWG
Last saved by: MCGOVERNT/2023.09.27
Last Plotted: 2023.09.27
Filename: \\AECOM\NET\COM\FSE\A\EDBL2\DCS\PROJECTS\CI60690914_GLENAGEARYGATE900_CAD_GIS910_CAD904_CE01_WP02_SHEETS\60690914-ACM-00-00-DR-CE-10-0102-PROPOSED AUTOTRACK ANALYSIS.DWG

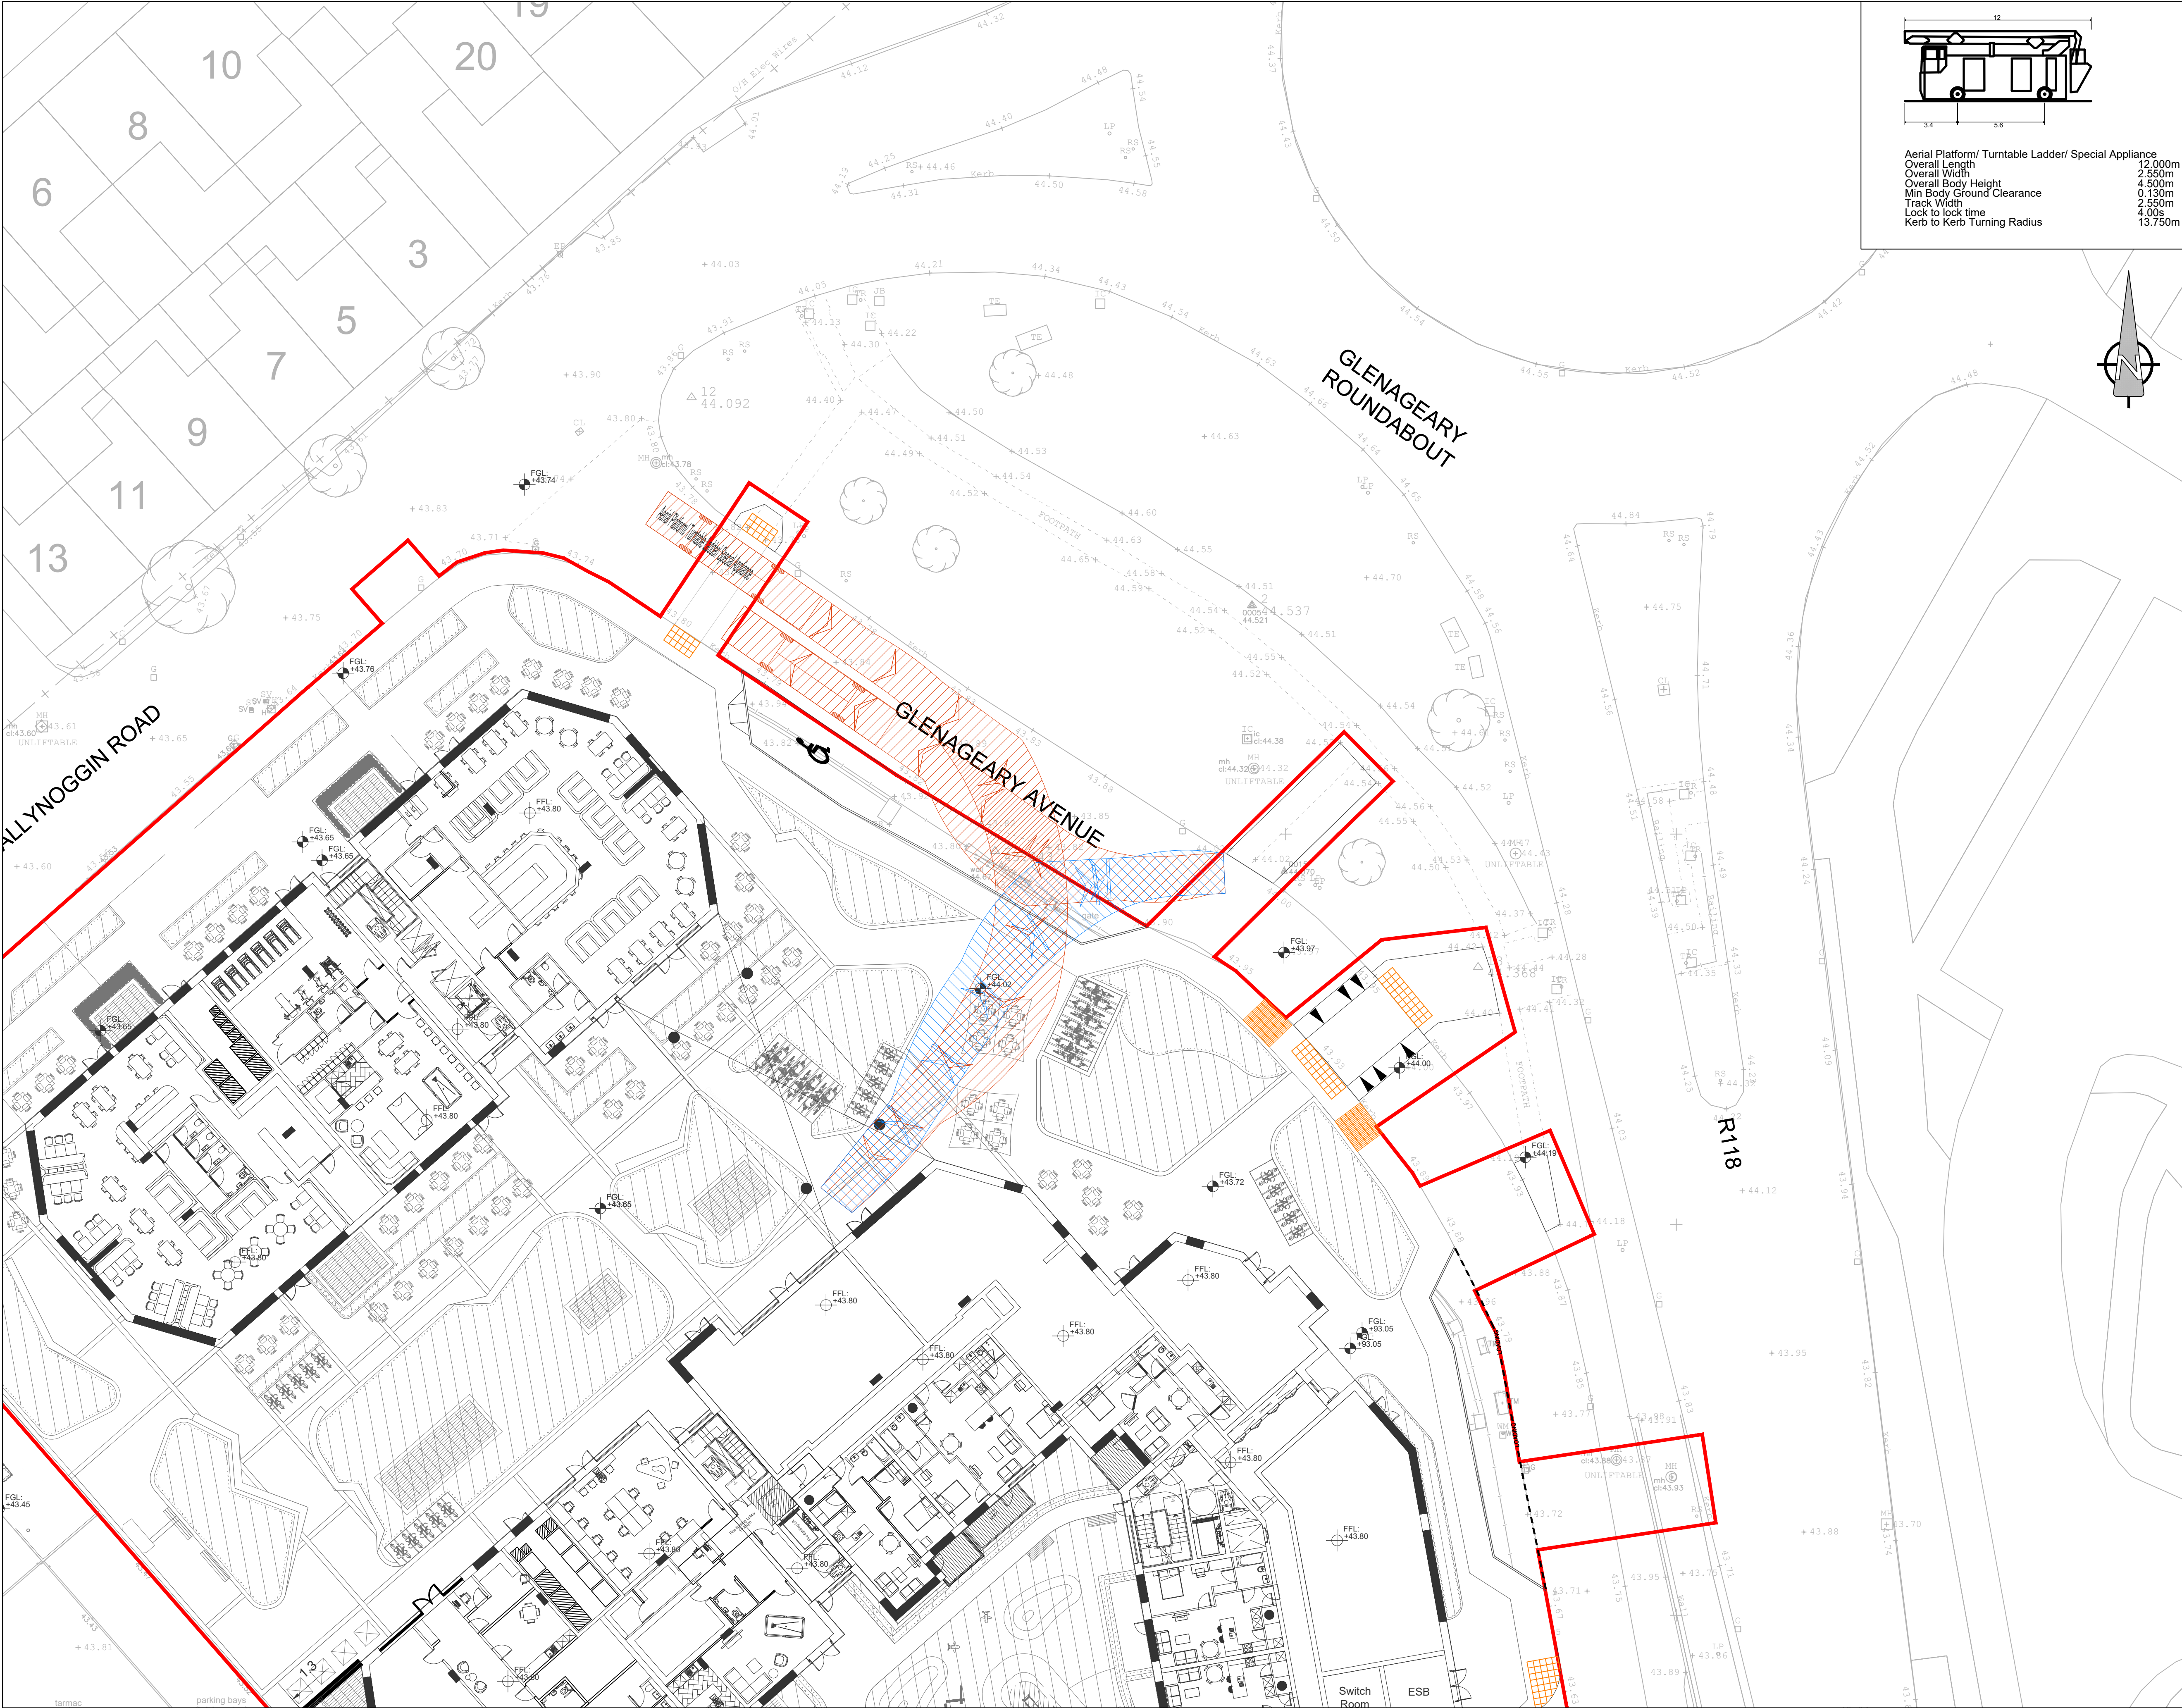

Aerial Platform/ Turntable Ladder/ Special Appliance
Overall Length 12.000m
Overall Width 2.550m
Overall Body Height 4.500m
Min Body Ground Clearance 0.130m
Track Width 2.550m
Lock to lock time 4.00s
Kerb to Kerb Turning Radius 13.750m

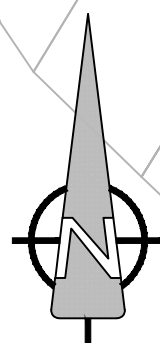

PROJECT

GLENAGEARY GATE LRD, AT
JUNCTION OF SALLYNOGGIN
ROAD LOWER AND
GLENAGEARY AVENUE,
GLENAGEARY, CO.DUBLIN

CLIENT

RED ROCK GLENAGEARY LTD

CONSULTANT

AECOM
4th Floor Adelphi Plaza,
George's Street Upper,
Dun Laoghaire,
Co Dublin
Tel:+353 (0)1 2383100
Fax:+353(0)1 2383199
www.aecom.com

NOTES

- THIS DRAWING IS TO BE READ IN CONJUNCTION WITH ALL OTHER RELEVANT ARCHITECTURAL AND ENGINEERING DRAWINGS. ANY DISCREPANCIES, ERRORS OR OMISSIONS TO BE BROUGHT TO THE ATTENTION OF THE DESIGNER.
- ALL DIMENSIONS TO BE CHECKED BY THE CONTRACTOR ON SITE PRIOR TO COMMENCEMENT OF WORKS.
- AECOM LIMITED TO BE INFORMED BY THE CONTRACTOR OF ANY DISCREPANCIES PRIOR TO THE COMMENCEMENT OF WORKS ON SITE.
- DIMENSIONS OF ALL BOUNDARIES AND ADJOINING ROADS TO BE CHECKED ON SITE PRIOR TO COMMENCEMENT OF WORKS.

LEGEND:

- SWEPT PATH FORWARDS MOVEMENT
- SWEPT PATH REVERSE MOVEMENT

LEGEND:

PROPOSED RED LINE BOUNDARY..



ISSUE/REVISION

3	29/09/2023	ISSUED FOR REVISED PLANNING
2	18/04/2023	PLANNING ISSUE
1	03/04/2023	ISSUE FOR QUALITY AUDIT
0	10.01.2023	ISSUED FOR LRD MEETING
I/R	DATE	DESCRIPTION

PROJECT NUMBER

60690914

SHEET TITLE

PROPOSED AUTOTRACK ANALYSIS
SHEET 2 OF 2

SHEET NUMBER

60690914-ACM-01-00-DR-CE-10-0103

A PROPOSED AUTOTRACK ANALYSIS WITH FIRE TENDER

0103

Scale: 1:250

ORDNANCE SURVEY IRELAND LICENCE NO CYAL50217544
©ORDNANCE SURVEY IRELAND / GOVERNMENT OF IRELAND