



ISO A1 594mm x 841mm  
Approved: MOD  
Checked: DM  
Drawn by: KM  
Project Management Initials:  
SUDS LAYOUT.DWG  
Last saved by: MARC O'DWY (2023.09.28)  
Last Printed: 2023.09.29  
Filename: \\NA-AECOM\NET\COM\FS\EMEA\DUBLIN\EDBL2\DCS\PROJECTS\CI60690914\_GLENAGEARY\GATE900\_CAD\_GIS910\_CAD904\_CE01\_WIP02\_SHEETS\60690914-ACM-00-00-DR-CE-10-0520-PROPOSED SUDS LAYOUT.DWG

| Roof:  | Roof Area (sqm) | Green Roof Area (sqm) | Blue Roof | Roof:   | Net Blue Roof Area (m <sup>2</sup> ) | Catchment Area (m <sup>2</sup> ) | Storage Required (m <sup>3</sup> ) | Storage Provided (m <sup>3</sup> ) | Storage Depth (mm) | Half Drain Time (mins) | Outflow Rate (l/s) |
|--------|-----------------|-----------------------|-----------|---|--------------------------------------|----------------------------------|------------------------------------|------------------------------------|--------------------|------------------------|--------------------|
| Roof 1 | 438.4           | 237.8                 | N         | Roof 3   | 206.0                                | 294.6                            | 19.5                               | 23.2                               | 125.0              | 1408.0                 | 0.14               |
| Roof 2 | 46.0            | 32.0                  | N         | Roof 4   | 106.0                                | 151.0                            | 9.3                                | 11.9                               | 125.0              | 1357.0                 | 0.08               |
| Roof 3 | 294.6           | 268.6                 | Y         | Roof 5   | 277.0                                | 396.4                            | 25.2                               | 31.2                               | 125.0              | 1266.0                 | 0.20               |
| Roof 4 | 151.0           | 105.0                 | Y         | Roof 7   | 247.0                                | 352.4                            | 23.1                               | 27.8                               | 125.0              | 1369.0                 | 0.17               |
| Roof 5 | 396.4           | 366.8                 | Y         | Roof 9   | 230.0                                | 328.6                            | 20.5                               | 25.9                               | 125.0              | 1412.0                 | 0.17               |
| Roof 6 | 37.7            | 28.9                  | N         | Roof 11   | 121.0                                | 173.3                            | 10.8                               | 16.6                               | 125.0              | 1405.0                 | 0.09               |
| Roof 7 | 468.3           | 231.0                 | Y         | Podium   | 770.0                                | 595.6                            | 58.9                               | 37.9                               | 85.0               | 1427.0                 | 0.30               |
| Roof 8 | Not Used        |                       |           | Total   | 1957.0                               | 2291.9                           | 167.2                              | 174.4                              | -                  | -                      | 1.15               |
| Roof 9 | 377.3           | 352.9                 | Y         | <div><div></div><div></div><div></div><div></div><div></div><div></div><div></div><div></div><div></div><div></div><div></div><div></div><div></div><div></div><div></div><div></div><div></div><div></div><div></div><div></div><div></div><div></div><div></div><div></div><div></div><div></div><div></div><div></div><div></div><div></div><div></div><div></div><div></div><div></div><div></div><div></div><div></div><div></div><div></div><div></div><div></div><div></div><div></div><div></div><div></div><div></div><div></div><div></div><div></div><div></div><div></div><div></div><div></div><div></div><div></div><div></div><div></div><div></div><div></div><div></div><div></div><div></div><div></div><div></div><div></div><div></div><div></div><div></div><div></div><div></div><div></div><div></div><div></div><div></div><div></div><div></div><div></div><div></div><div></div><div></div><div></div><div></div><div></div><div></div><div></div><div></div><div></div><div></div><div></div><div></div><div></div><div></div><div></div><div></div><div></div><div></div><div></div><div></div><div></div><div></div><div></div><div></div><div></div><div></div><div></div><div></div><div></div><div></div><div></div><div></div><div></div><div></div><div>&lt;/</div></div> |                                      |                                  |                                    |                                    |                    |                        |                    |

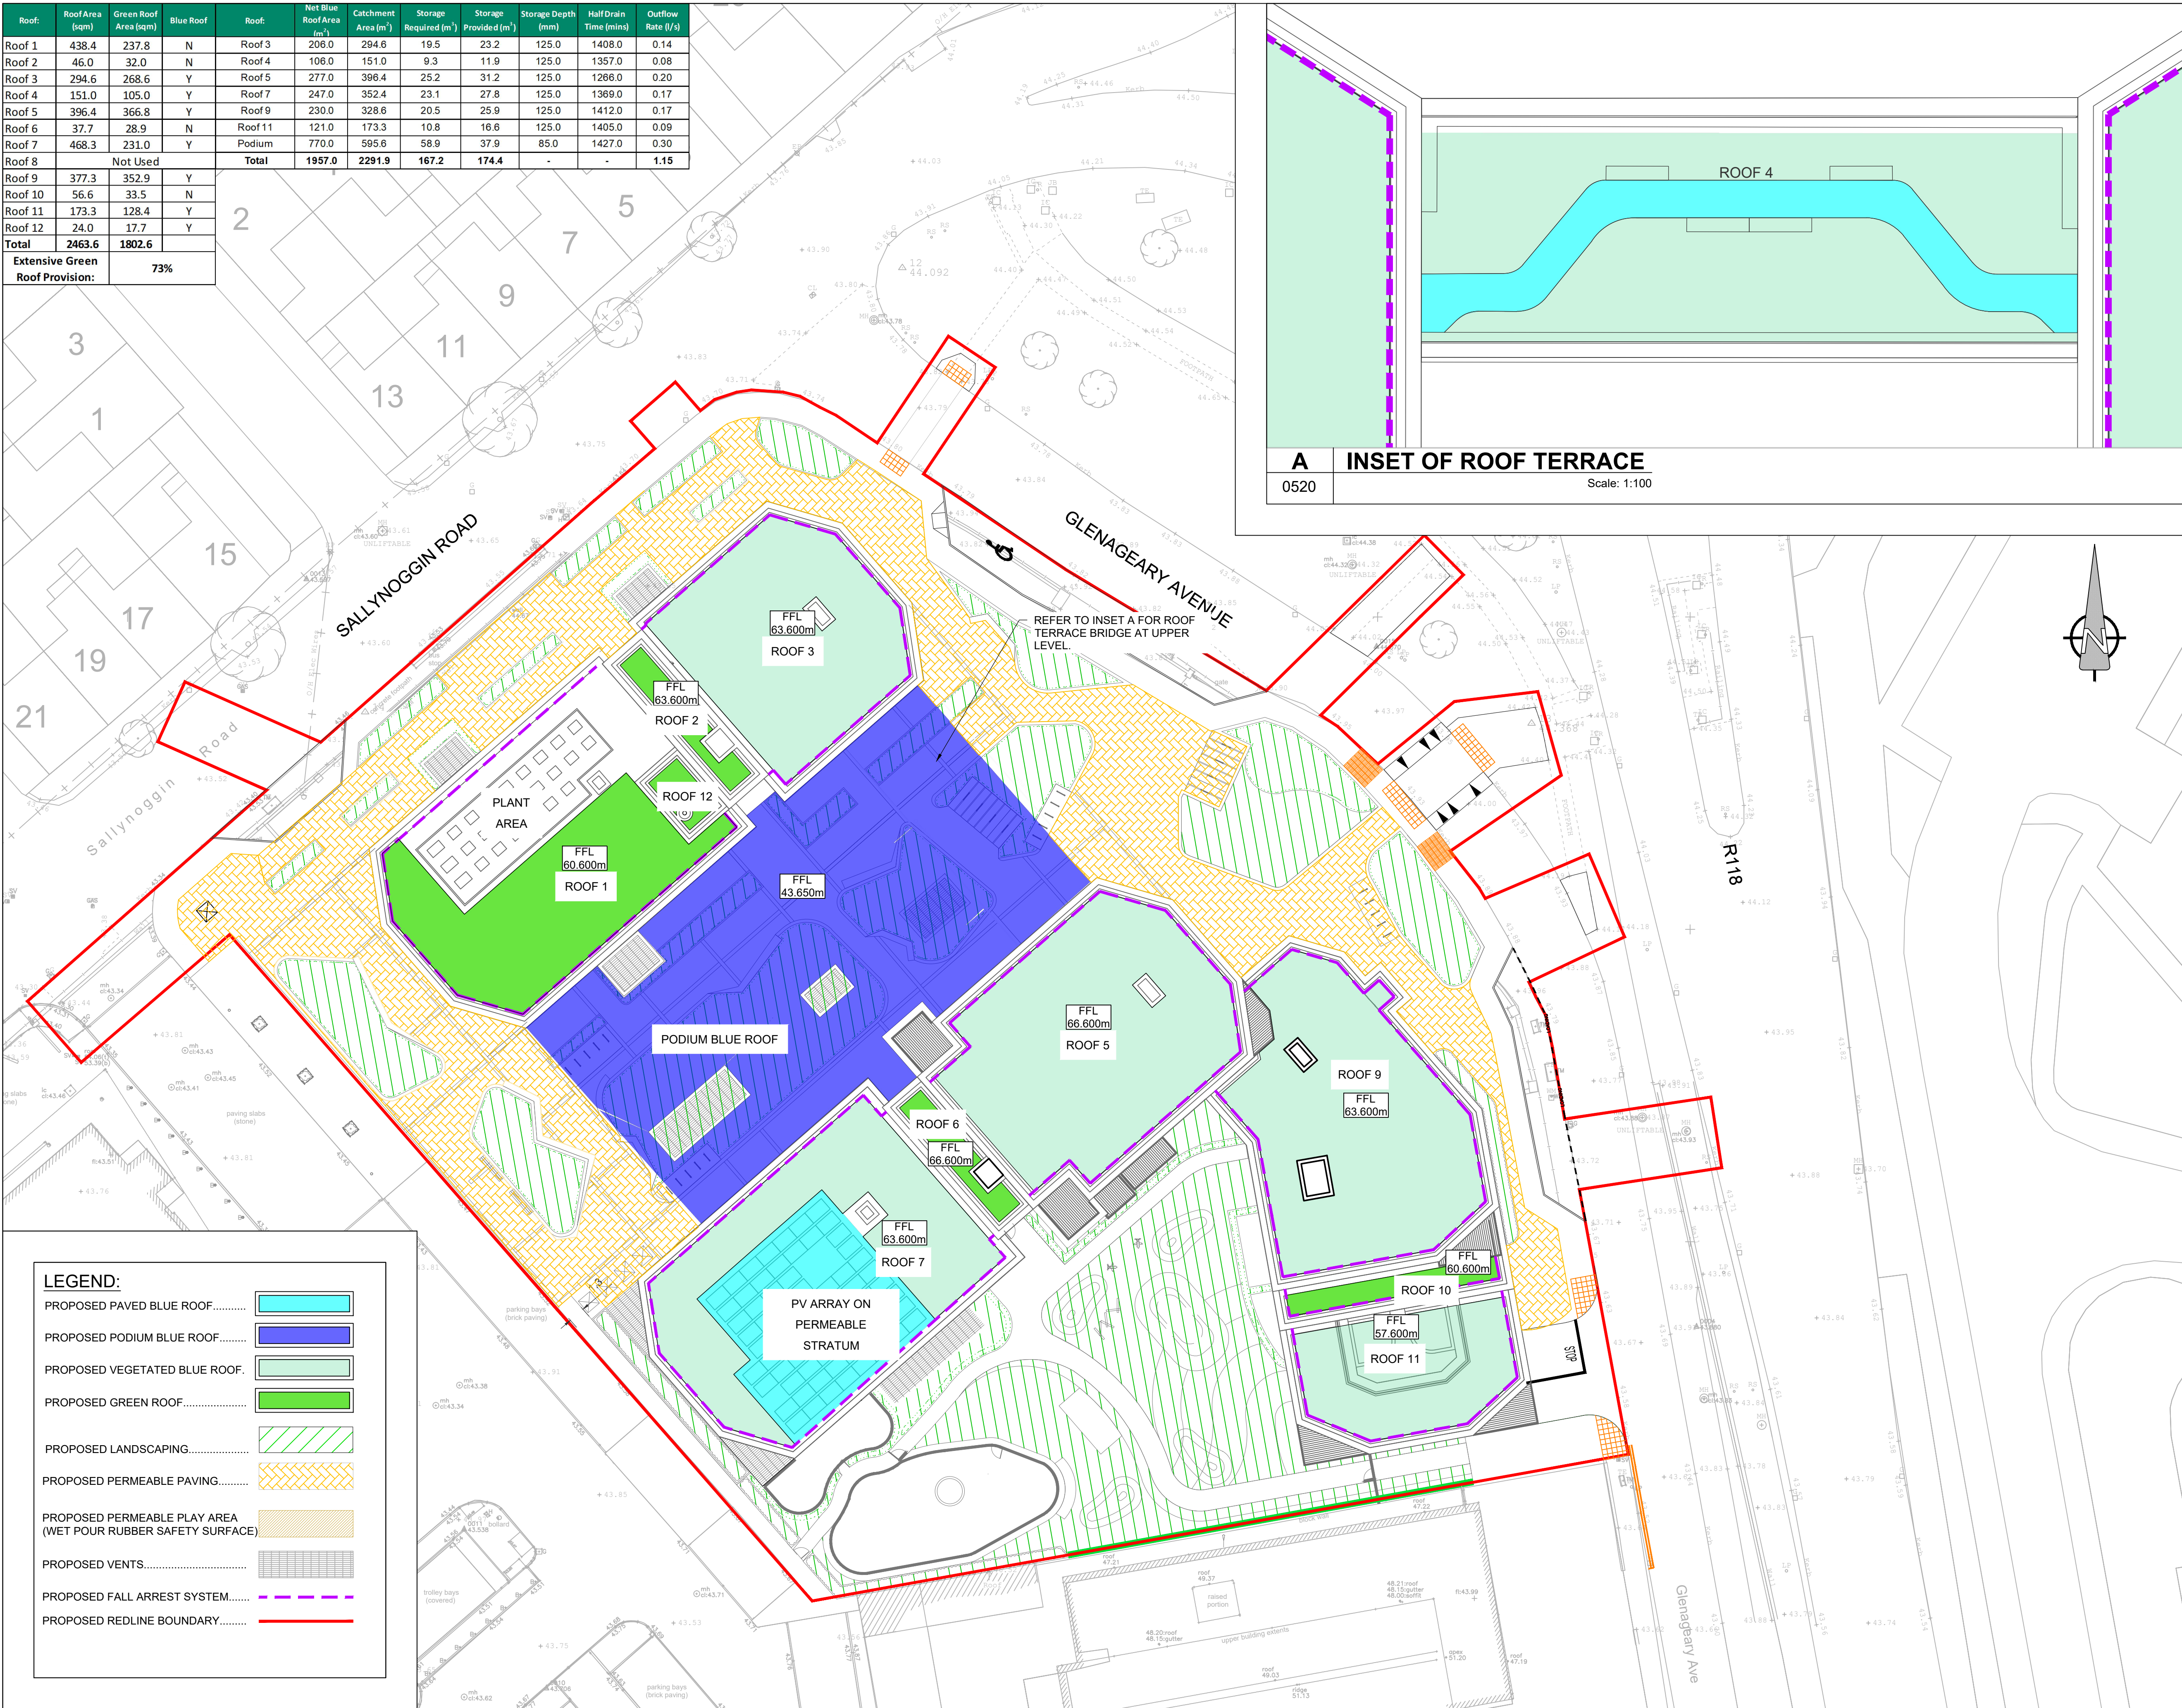

**A** **INSET OF ROOF TERRACE**  
0520 Scale: 1:100

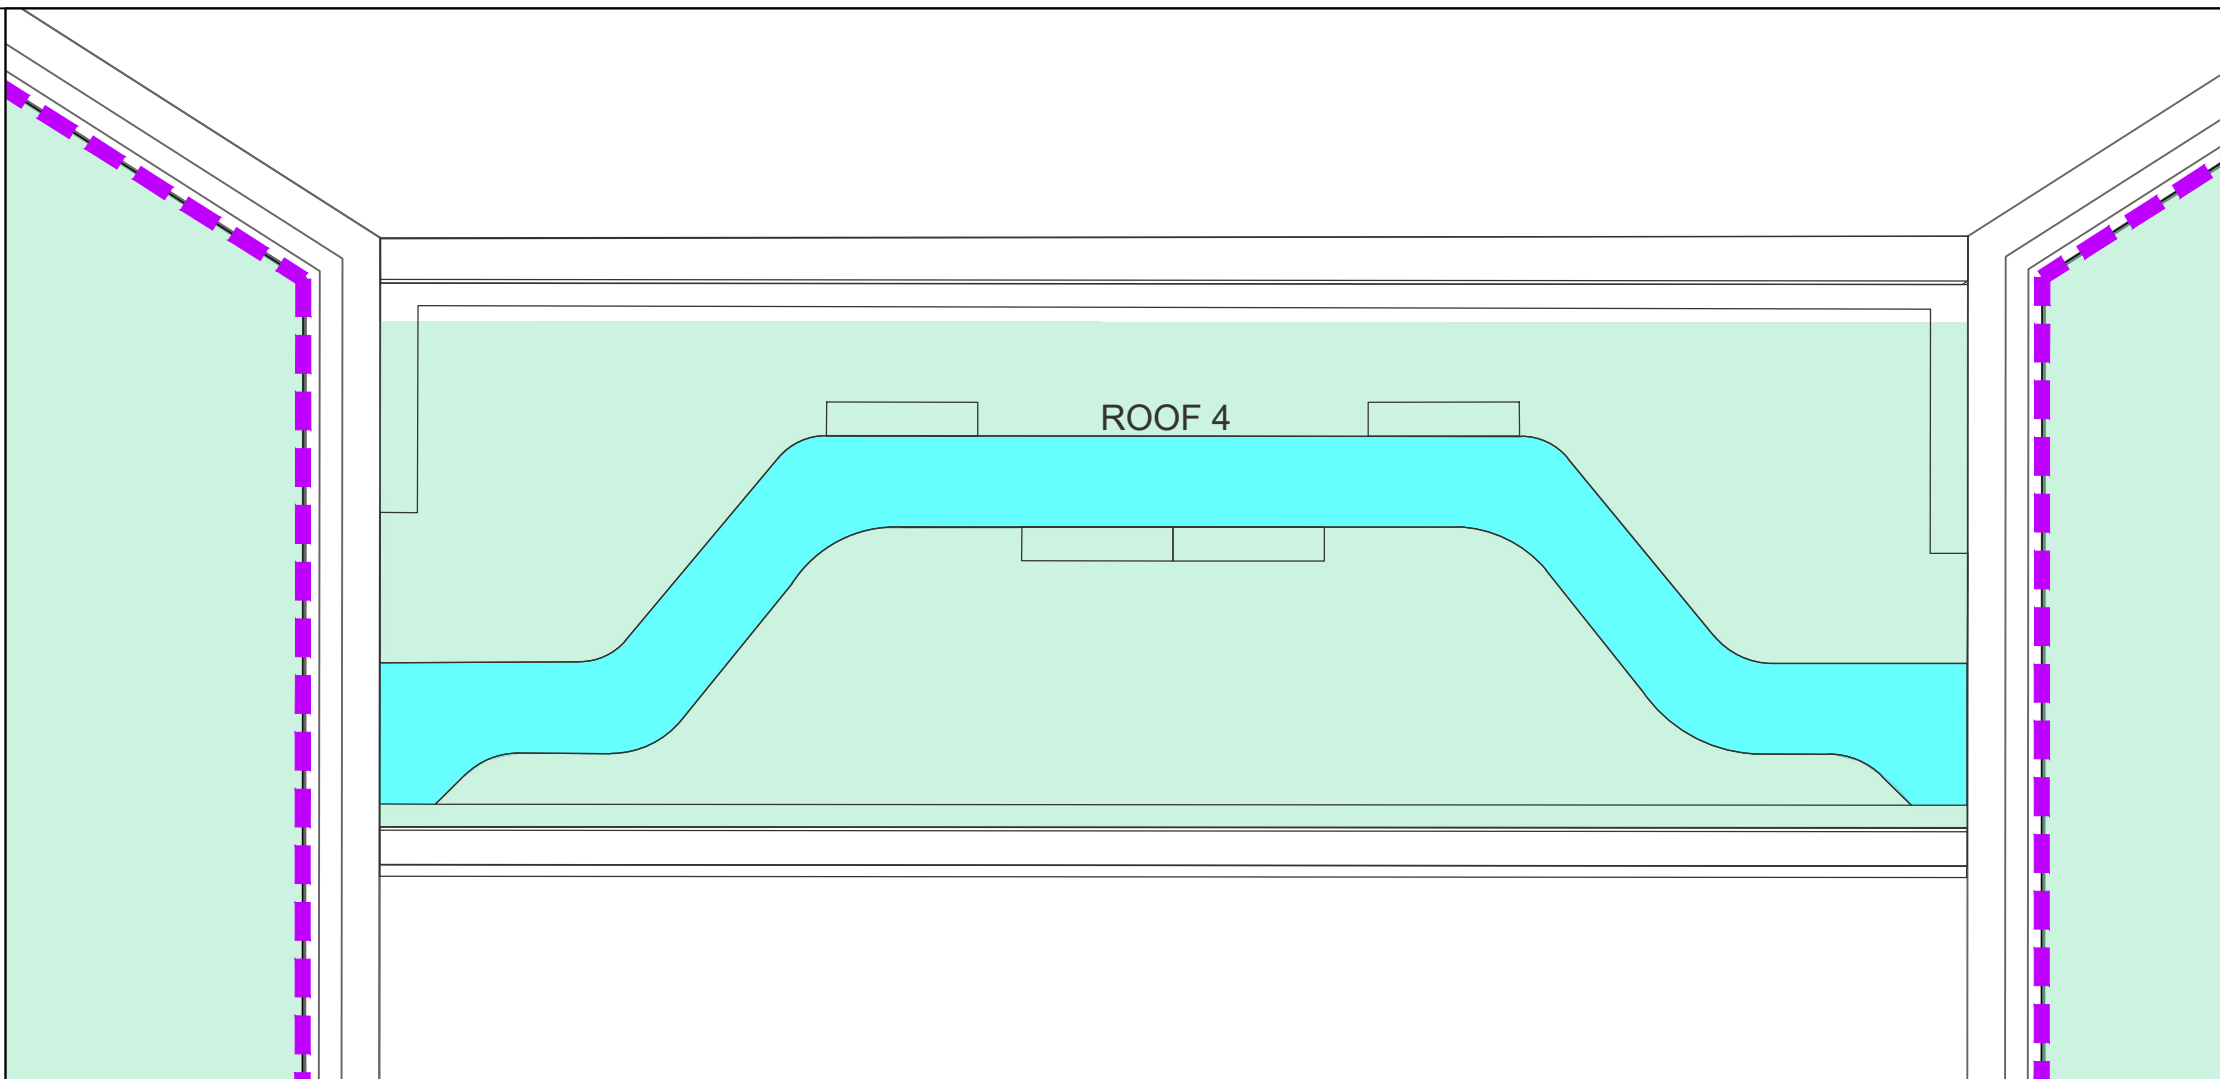

| LEGEND:                                                            |  |
|--------------------------------------------------------------------|--|
| PROPOSED PAVED BLUE ROOF.....                                      |  |
| PROPOSED PODIUM BLUE ROOF.....                                     |  |
| PROPOSED VEGETATED BLUE ROOF.....                                  |  |
| PROPOSED GREEN ROOF.....                                           |  |
| PROPOSED LANDSCAPING.....                                          |  |
| PROPOSED PERMEABLE PAVING.....                                     |  |
| PROPOSED PERMEABLE PLAY AREA (WET POUR RUBBER SAFETY SURFACE)..... |  |
| PROPOSED VENTS.....                                                |  |
| PROPOSED FALL ARREST SYSTEM.....                                   |  |
| PROPOSED REDLINE BOUNDARY.....                                     |  |

**A** **PROPOSED SUDS LAYOUT**  
0520 Scale: 1:250



PROJECT

GLENAGEARY GATE LRD, AT  
JUNCTION OF SALLYNOGGIN  
ROAD LOWER AND  
GLENAGEARY AVENUE,  
GLENAGEARY, CO.DUBLIN

CLIENT

RED ROCK GLENAGEARY LTD

CONSULTANT

AECOM  
4th Floor Adelphi Plaza,  
George's Street Upper,  
Dun Laoghaire,  
Co Dublin  
Tel:+353 (0)1 2383100  
Fax:+353(0)1 2383199  
www.aecom.com

NOTES

- THIS DRAWING IS TO BE READ IN CONJUNCTION WITH ALL OTHER RELEVANT ARCHITECTURAL AND ENGINEERING DRAWINGS. ANY DISCREPANCIES, ERRORS OR OMISSIONS TO BE BROUGHT TO THE ATTENTION OF THE DESIGNER.
- ALL DIMENSIONS TO BE CHECKED BY THE CONTRACTOR ON SITE PRIOR TO COMMENCEMENT OF WORKS.
- AECOM LIMITED TO BE INFORMED BY THE CONTRACTOR OF ANY DISCREPANCIES PRIOR TO THE COMMENCEMENT OF WORKS ON SITE.
- DIMENSIONS OF ALL BOUNDARIES AND ADJOINING ROADS TO BE CHECKED ON SITE PRIOR TO COMMENCEMENT OF WORKS.
- PROPOSED SUDS LAYOUT TO BE READ IN CONJUNCTION WITH 60639703-ACM-00-00-DR-CE-10-0501.
- EXTENSIVE GREEN ROOFS TO BE ACCESSED VIA INTERNAL LADDERS FOR MAINTENANCE.



ISSUE/REVISION

| NO  | DATE       | DESCRIPTION                 |
|-----|------------|-----------------------------|
| 4   | 29/09/2023 | ISSUED FOR REVISED PLANNING |
| 3   | 18/04/2023 | PLANNING ISSUE              |
| 2   | 27.03.2023 | ISSUED FOR STORMWATER AUDIT |
| 1   | 16.02.2023 | LRD MEETING UPDATES         |
| 0   | 10.01.2023 | ISSUED FOR LRD MEETING      |
| I/R | DATE       | DESCRIPTION                 |

PROJECT NUMBER

60690914

SHEET TITLE

PROPOSED SUDS LAYOUT

SHEET NUMBER

60690914-ACM-00-00-DR-CE-10-0520

ORDNANCE SURVEY IRELAND LICENCE NO CYAL50217544  
©ORDNANCE SURVEY IRELAND / GOVERNMENT OF IRELAND