



1 | SECTION
Scale 1:100



2 | SECTION
Scale 1:100

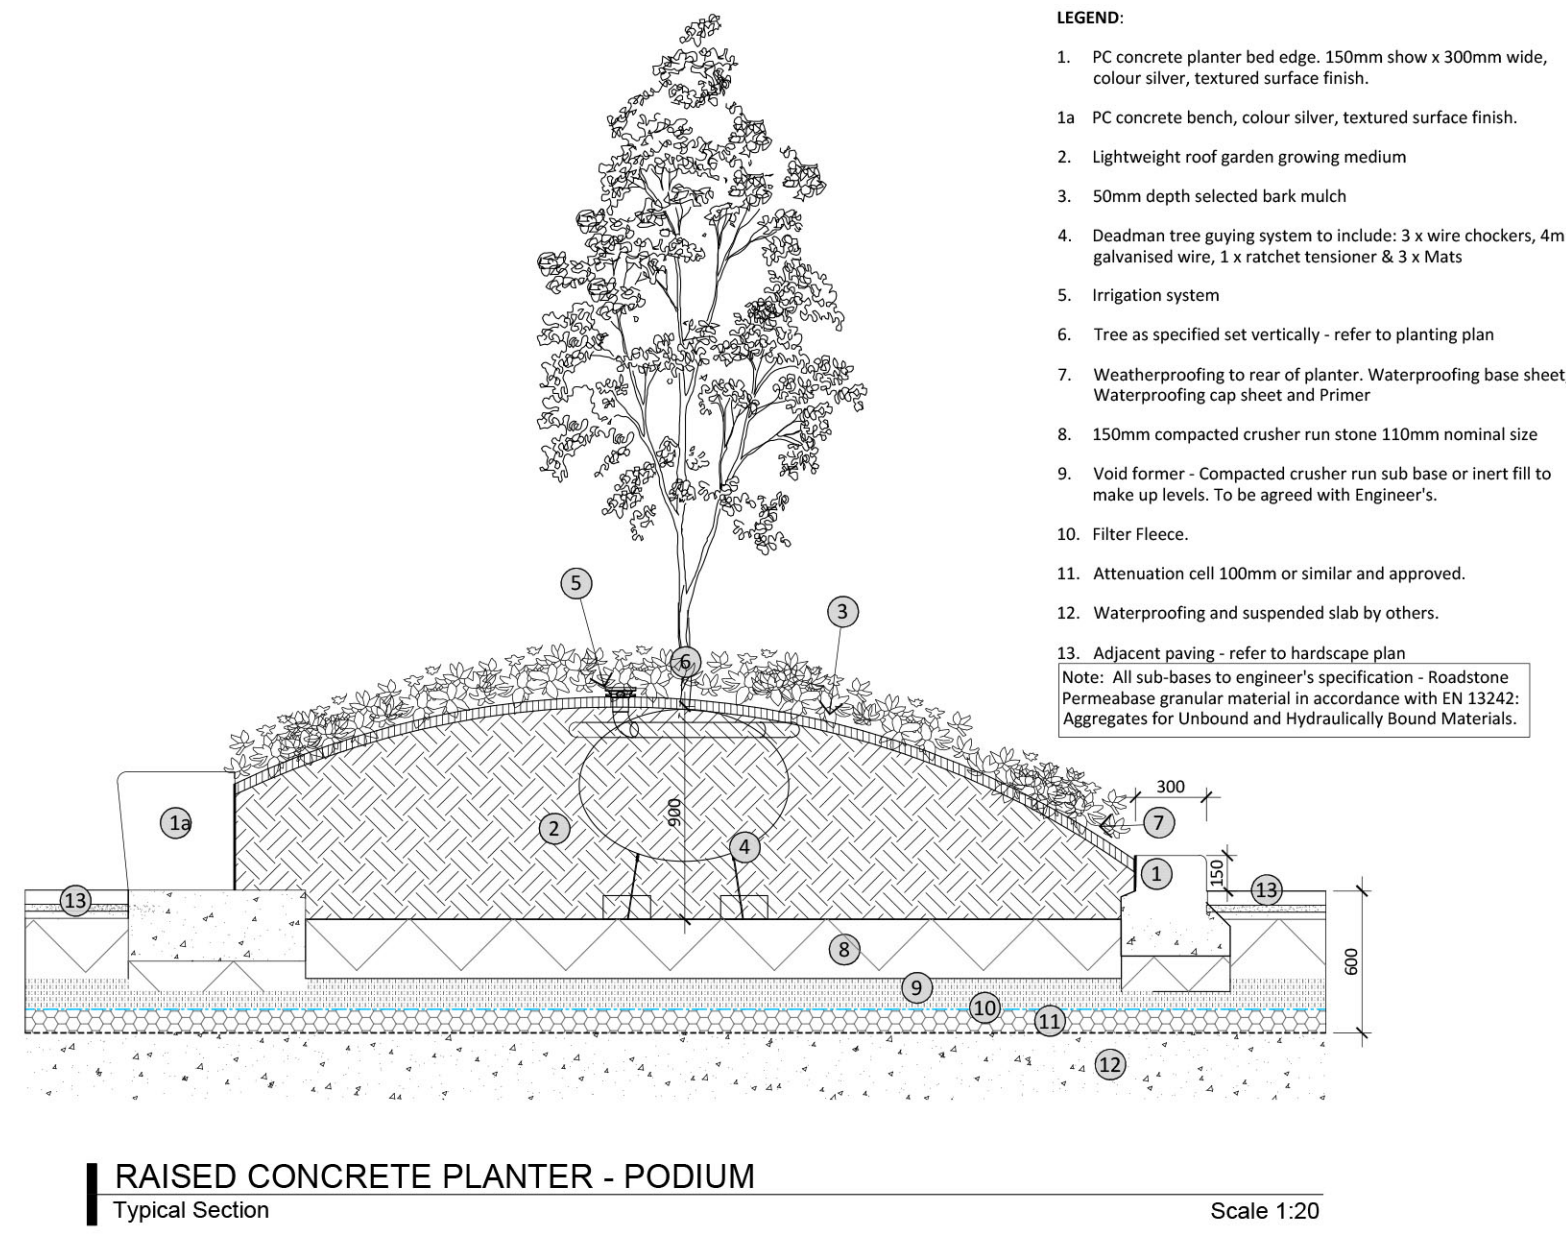

3 | SECTION
Scale 1:30

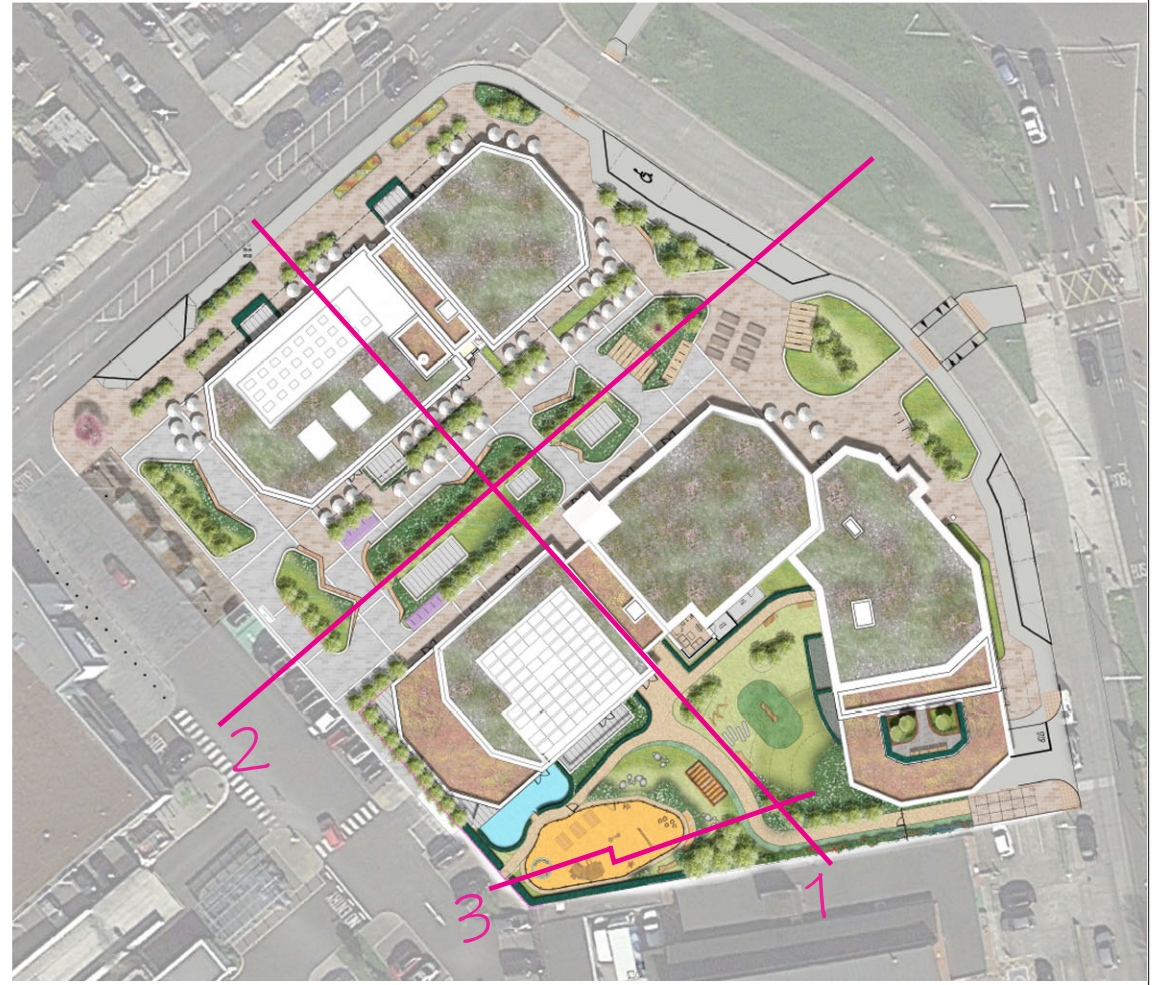

Copyright of Park Hood
This work is copyright and should be reproduced or copied in any form or by any means (graphic, electronic or mechanical) including photocopying, recording, or by any information storage and retrieval system without the prior written permission of Park Hood.
This drawing is to be read in conjunction with relevant consultant drawings.

- LEGEND:

Description	Revision Notes	ISS / REV / DATE	BY / CHK	DATE	REV
Status: PLANNING					
 Park Hood Chartered Landscape Architects					
Hawarden House, 163 Upper Newtownards Road, Belfast, BT4 3HZ T: +44 (0) 28 9029 8020 E: info@parkhood.com parkhood.com					
Client: Red Rock Glenageary Limited					
Project: Glenageary Dublin					
Title: Site Sections Sheet 1 of 1					
Job No: 7655		Scale: A0	As shown	Date: August 23	
		Drawing Number		Revision	
		7655 - L - 1500		00	