



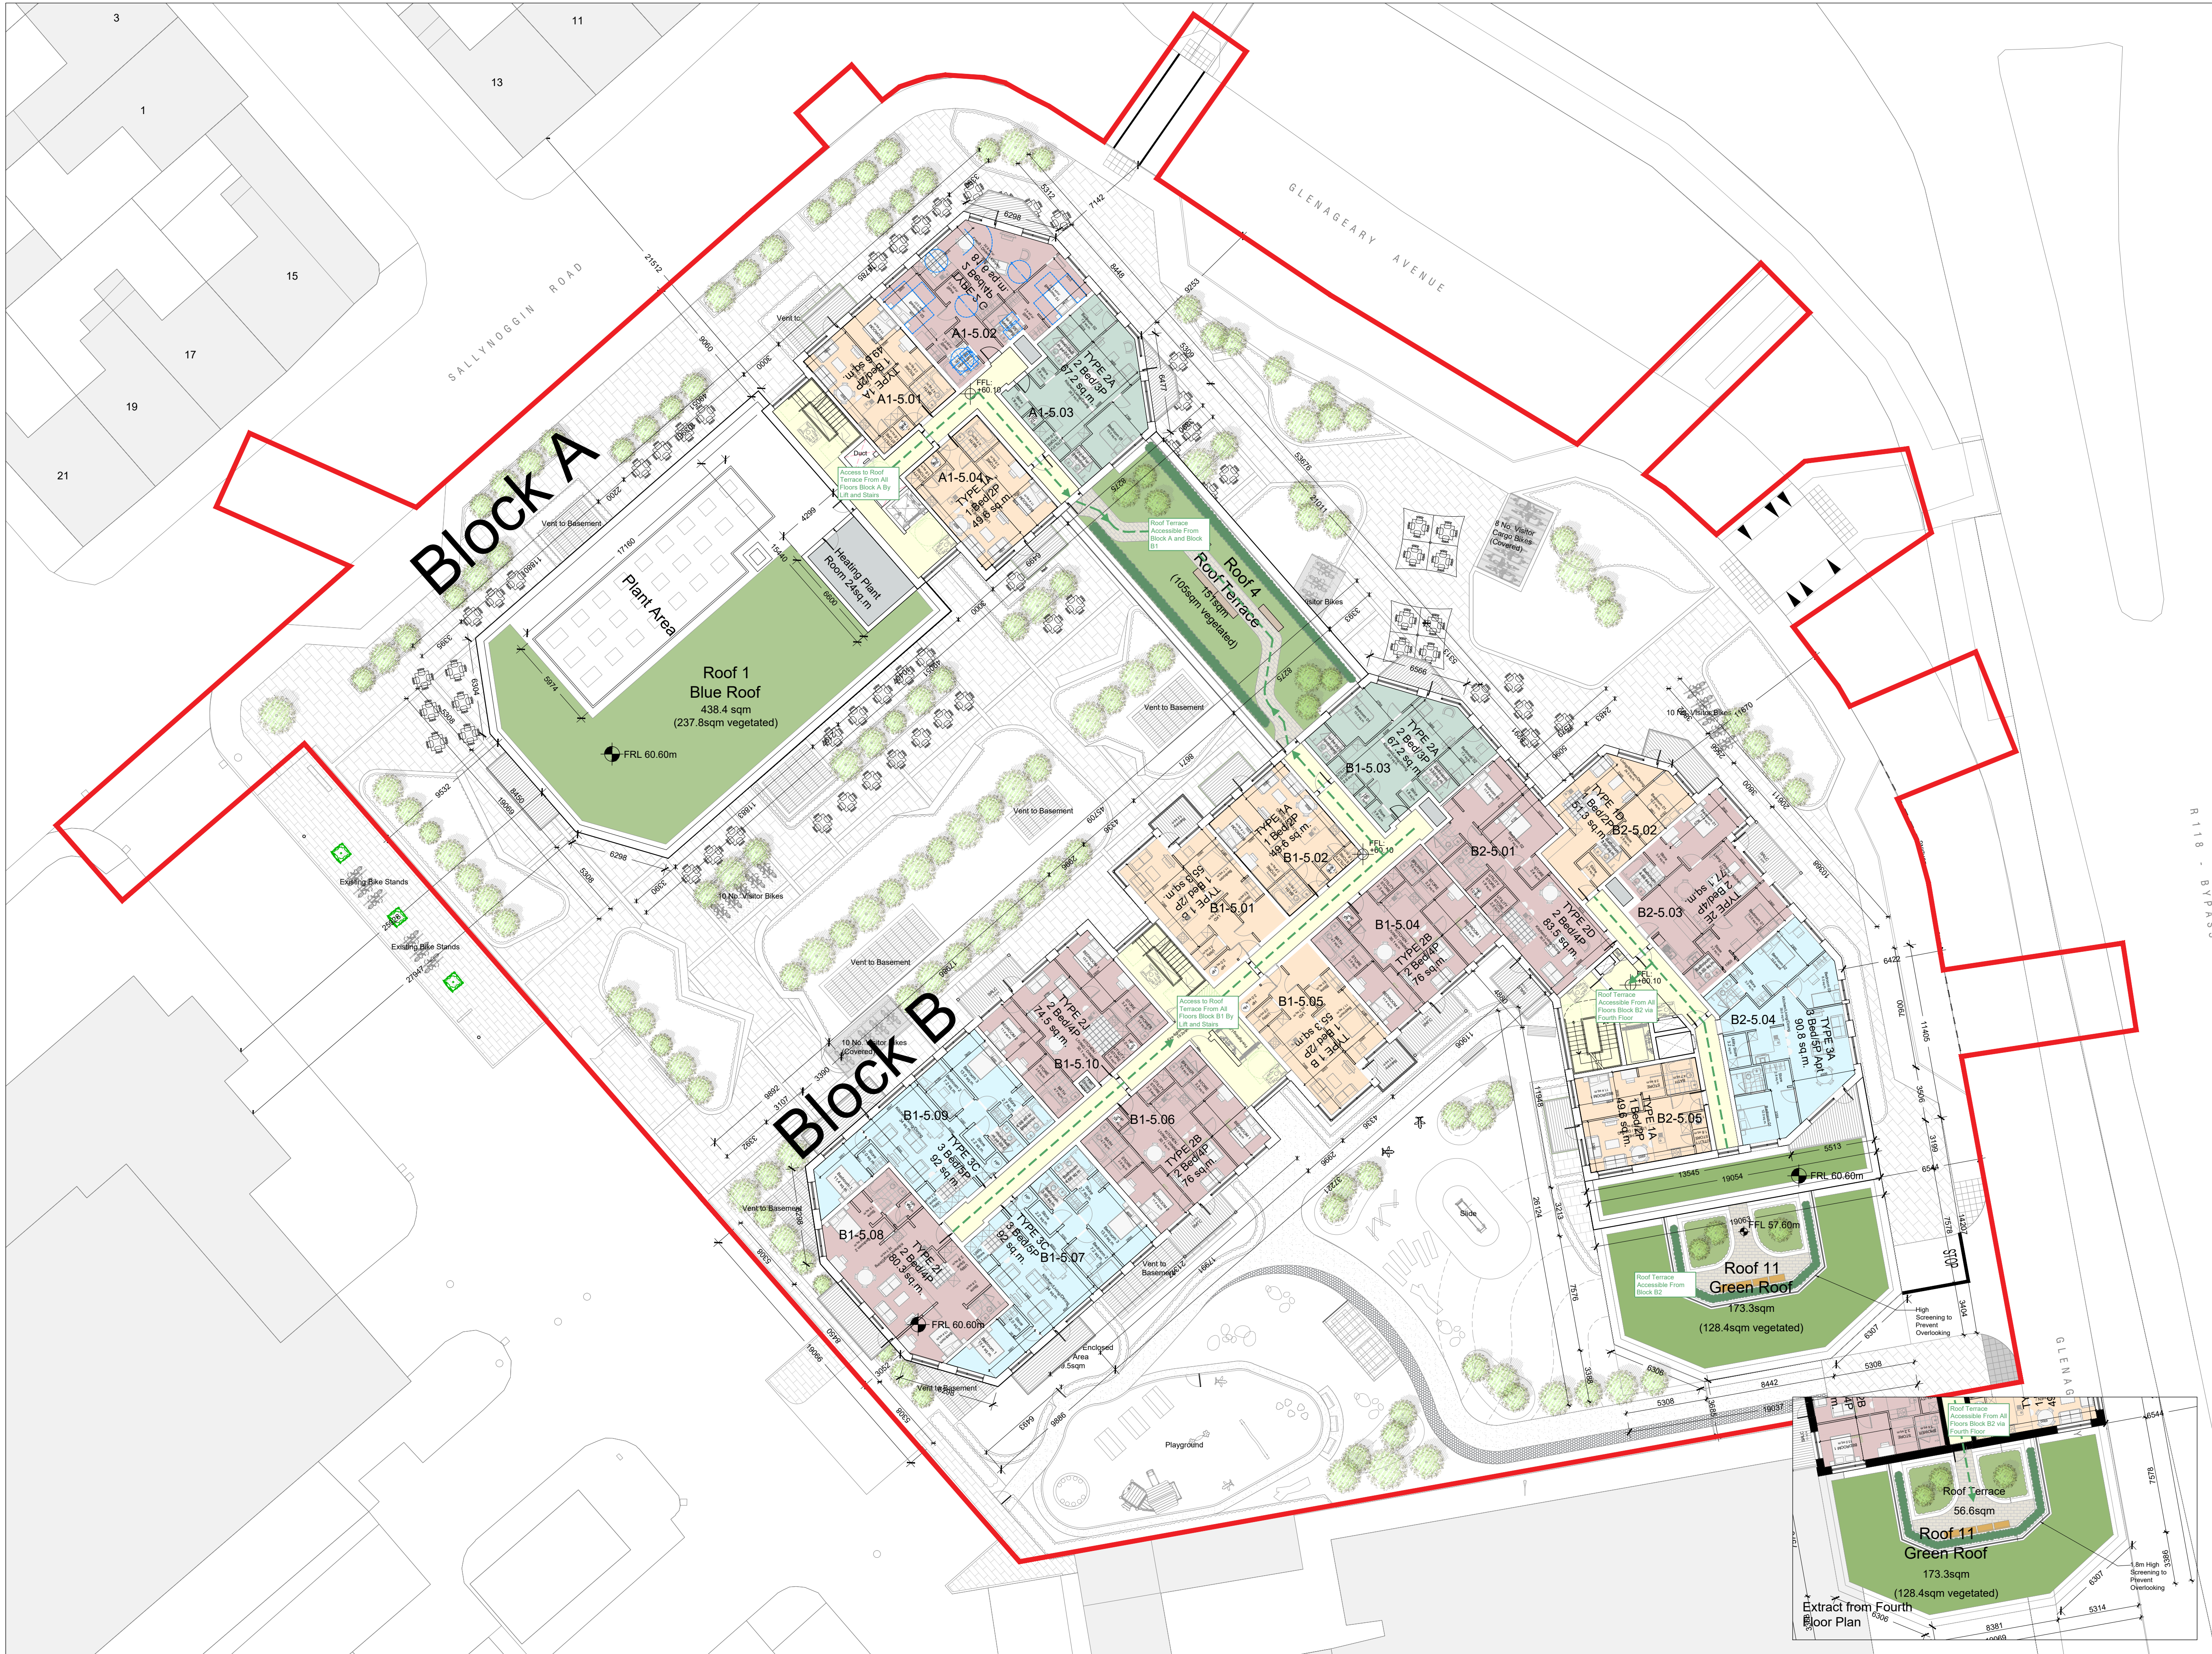

GENERAL NOTES

1. COPYRIGHT RESERVED
2. DO NOT SCALE DRAWING. USE FIGURED DIMENSIONS ONLY.
3. ALL DISCREPANCIES TO BE REPORTED TO ARCHITECT
4. THE CONTRACTOR IS RESPONSIBLE FOR CHECKING ALL LEVELS AND DIMENSIONS
5. ALL STRUCTURE TO BE TO STRUCTURAL ENGINEERS DETAILS.
6. ALL MECH & ELEC SERVICES TO SERVICES ENGINEERS DETAILS.
7. ALL PROPRIETARY ITEMS TO BE INSTALLED IN ACCORDANCE WITH MANUFACTURERS INSTRUCTIONS.
8. CONTRACTOR IS RESPONSIBLE FOR THE COORDINATION OF STRUCTURE, FINISHES AND SERVICES.

REV	DATE	DESCRIPTION	BY

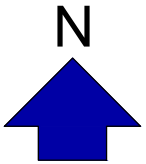

Access Routes to Roof Terraces



**JOHN FLEMING
ARCHITECTS**
THE TREE HOUSE, 17 RICHVIEW OFFICE PARK
CLONSKEAGH, D14 XR82, IRELAND
T: (01) 6689888 E: info@jfa.ie W: www.jfa.ie

CLIENT
RED ROCK GLENAGEARY LTD

PROJECT
DEVELOPMENT AT GLENAGEARY AVENUE
SALLYNOGGIN, CO. DUBLIN

DRAWING
OPEN SPACE ACCESS MAP

Fifth Floor

SCALE 1:200 @A1

DATE SEPTEMBER 2023

DRAWING NUMBER GAV-JFA-ZZ-05-DR-A-PA2500

DRAWING LOCATION

PLANNING