



01 Site Section Existing
PAGE 01 SERIES 40 SECTIONS 1:200

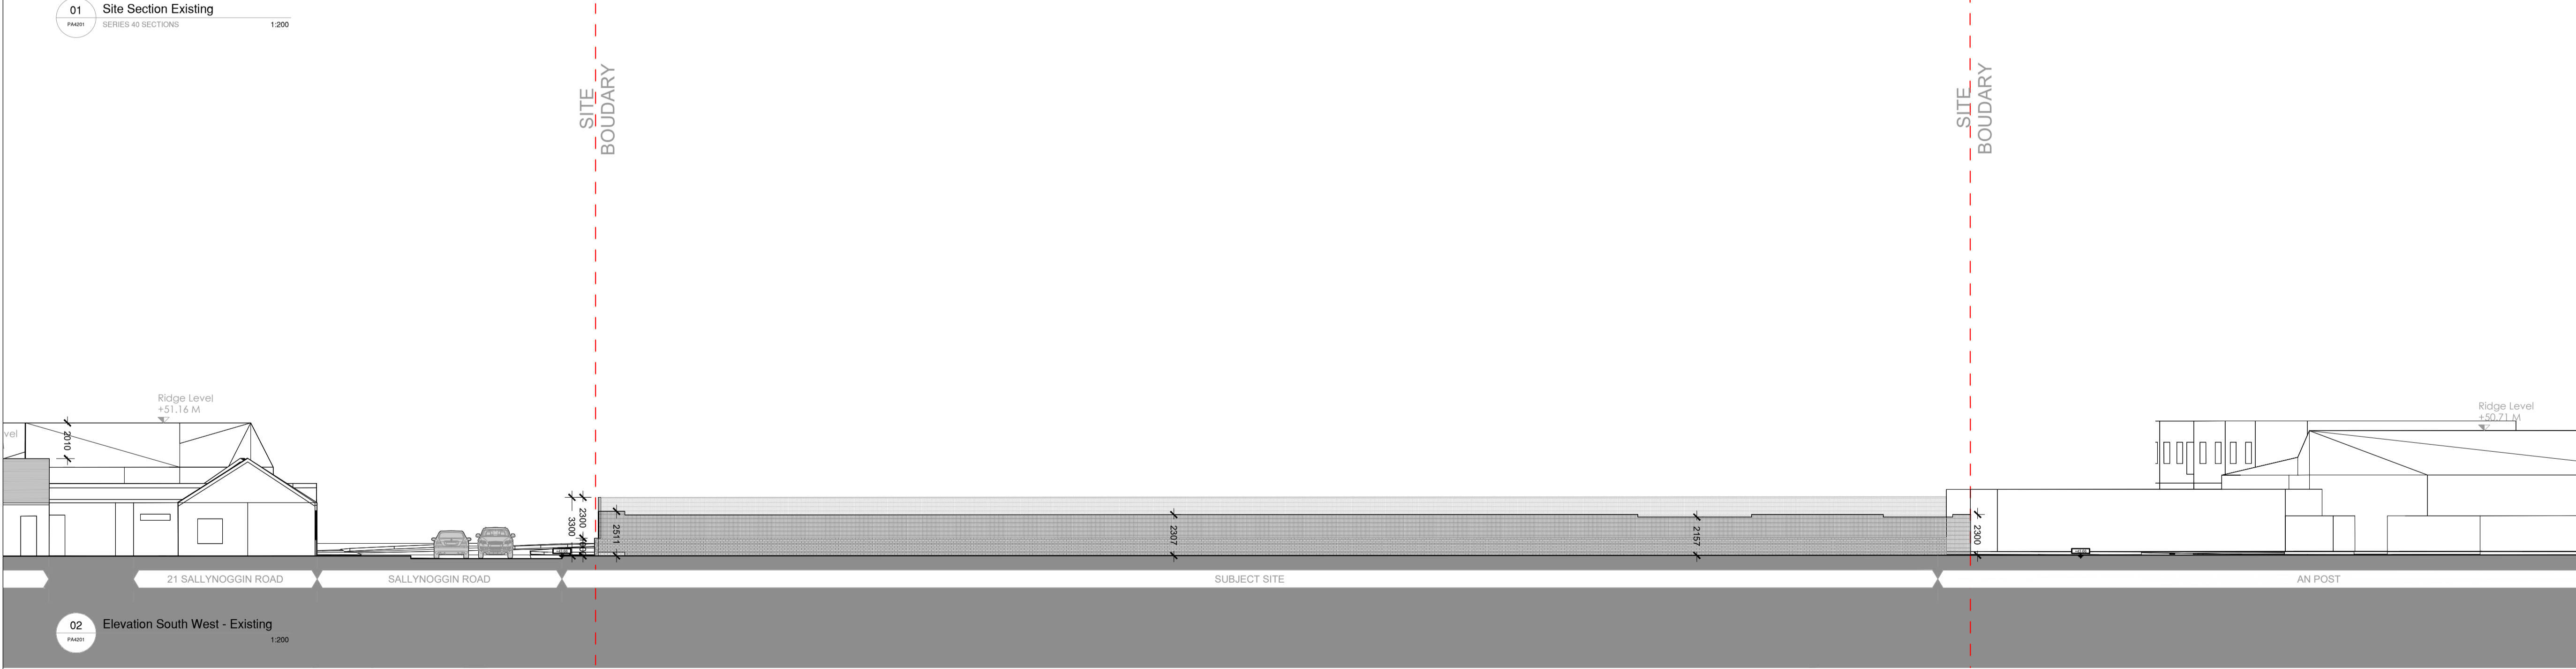

02 Elevation South West - Existing
PAGE 02 1:200

- GENERAL NOTES
1. COPYRIGHT RESERVED
 2. DO NOT SCALE DRAWING. USE FIGURED DIMENSIONS ONLY.
 3. ALL DISCREPANCIES TO BE REPORTED TO ARCHITECT.
 4. THE CONTRACTOR IS RESPONSIBLE FOR CHECKING ALL LEVELS AND DIMENSIONS.
 5. ALL STRUCTURE TO BE TO STRUCTURAL ENGINEERS DETAILS.
 6. ALL MECH & ELEC SERVICES TO SERVICES ENGINEERS DETAILS.
 7. ALL PROPRIETARY ITEMS TO BE INSTALLED IN ACCORDANCE WITH MANUFACTURERS INSTRUCTIONS.
 8. CONTRACTOR IS RESPONSIBLE FOR THE COORDINATION OF STRUCTURE FINISHES AND SERVICES.

REV	DATE	DESCRIPTION	BY

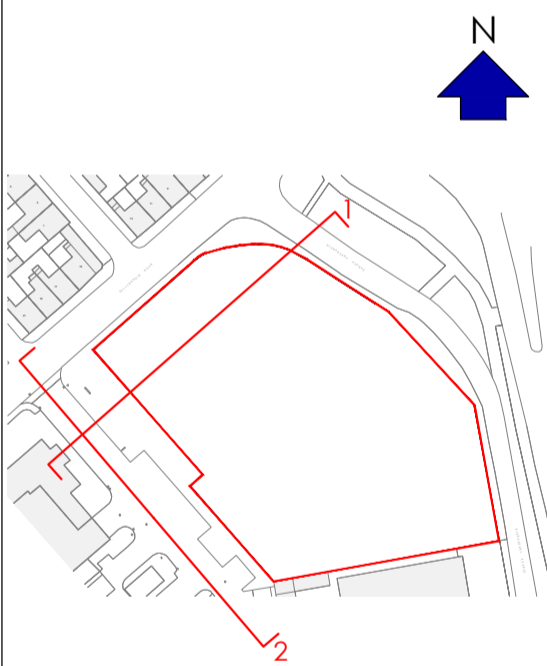

**JOHN FLEMING
ARCHITECTS**

THE TREE HOUSE, 17 RICHVIEW OFFICE PARK
CLONSKEAGH, D14 XR82, IRELAND
T: (01) 6689888 E: info@jfa.ie W: www.jfa.ie

CLIENT
RED ROCK GLENAGEARY LTD

PROJECT
DEVELOPMENT AT GLENAGEARY AVENUE
SALLYNOGGIN, CO DUBLIN

DRAWING
ELEVATION AND SECTION
SOUTH-WEST AND NORTH-EAST

SCALE JOB NO.
SCALE 1:200 @A1 2225

DRAWN BY MT

DATE SEPT 2023

DRAWING NUMBER REVISION
GAV-JFA-ZZ-EL-DR-A-PA4201 -

DRAWING LOCATION
n:\23\pav\2023\glenageary\gavl\05\current\drawings
DRAWING STATUS
PLANNING